




1 Substation Building Plan
Scale 1:100 @ A1

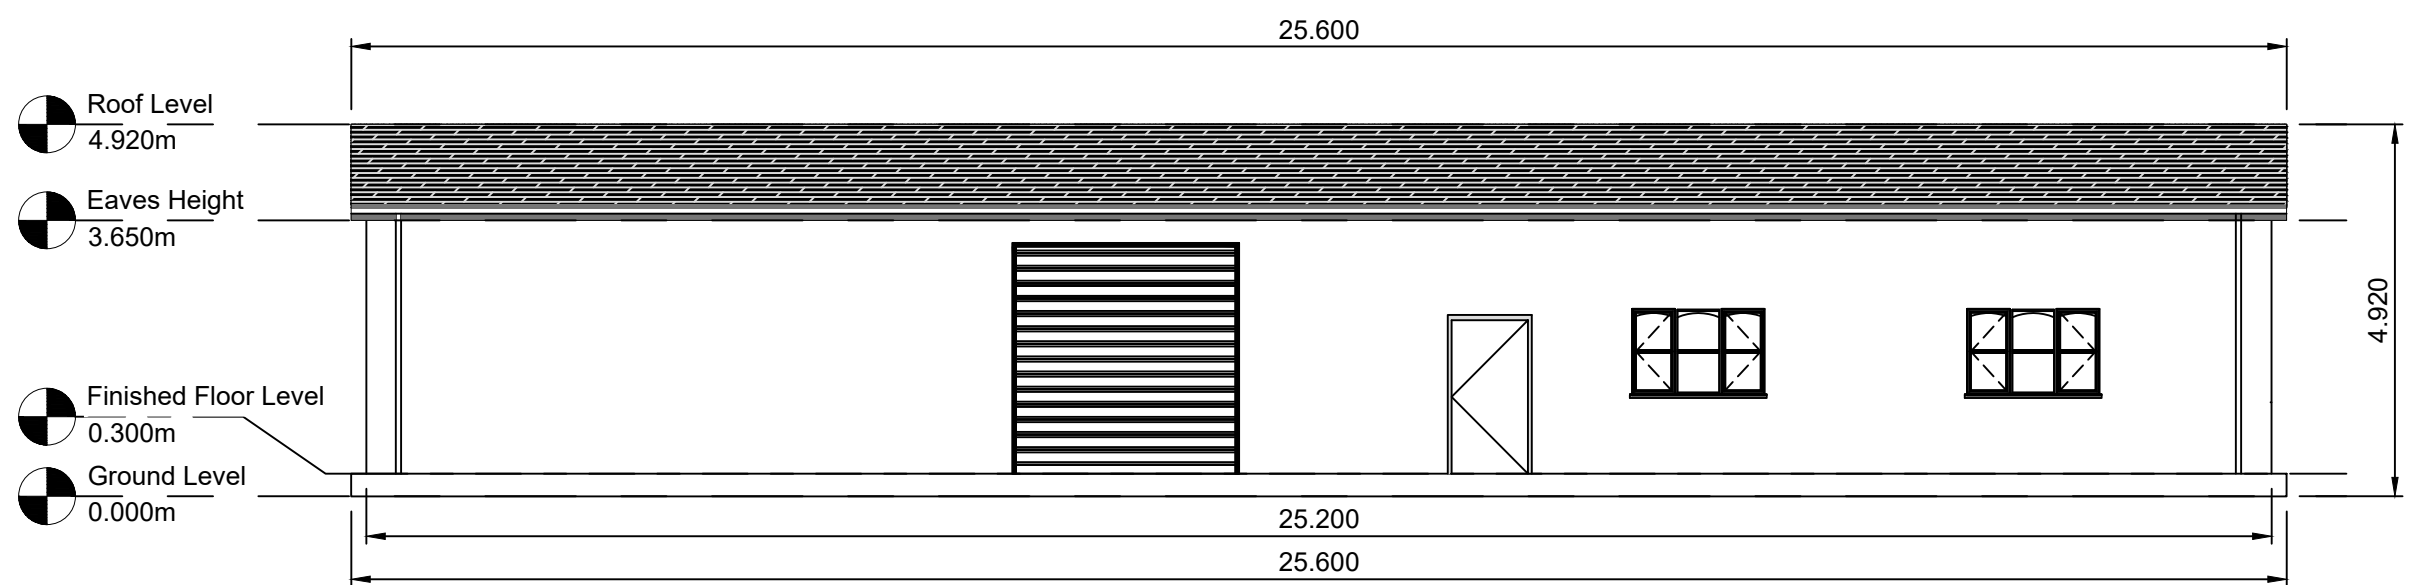


2 Substation Building North Elevation
Scale 1:100 @ A1

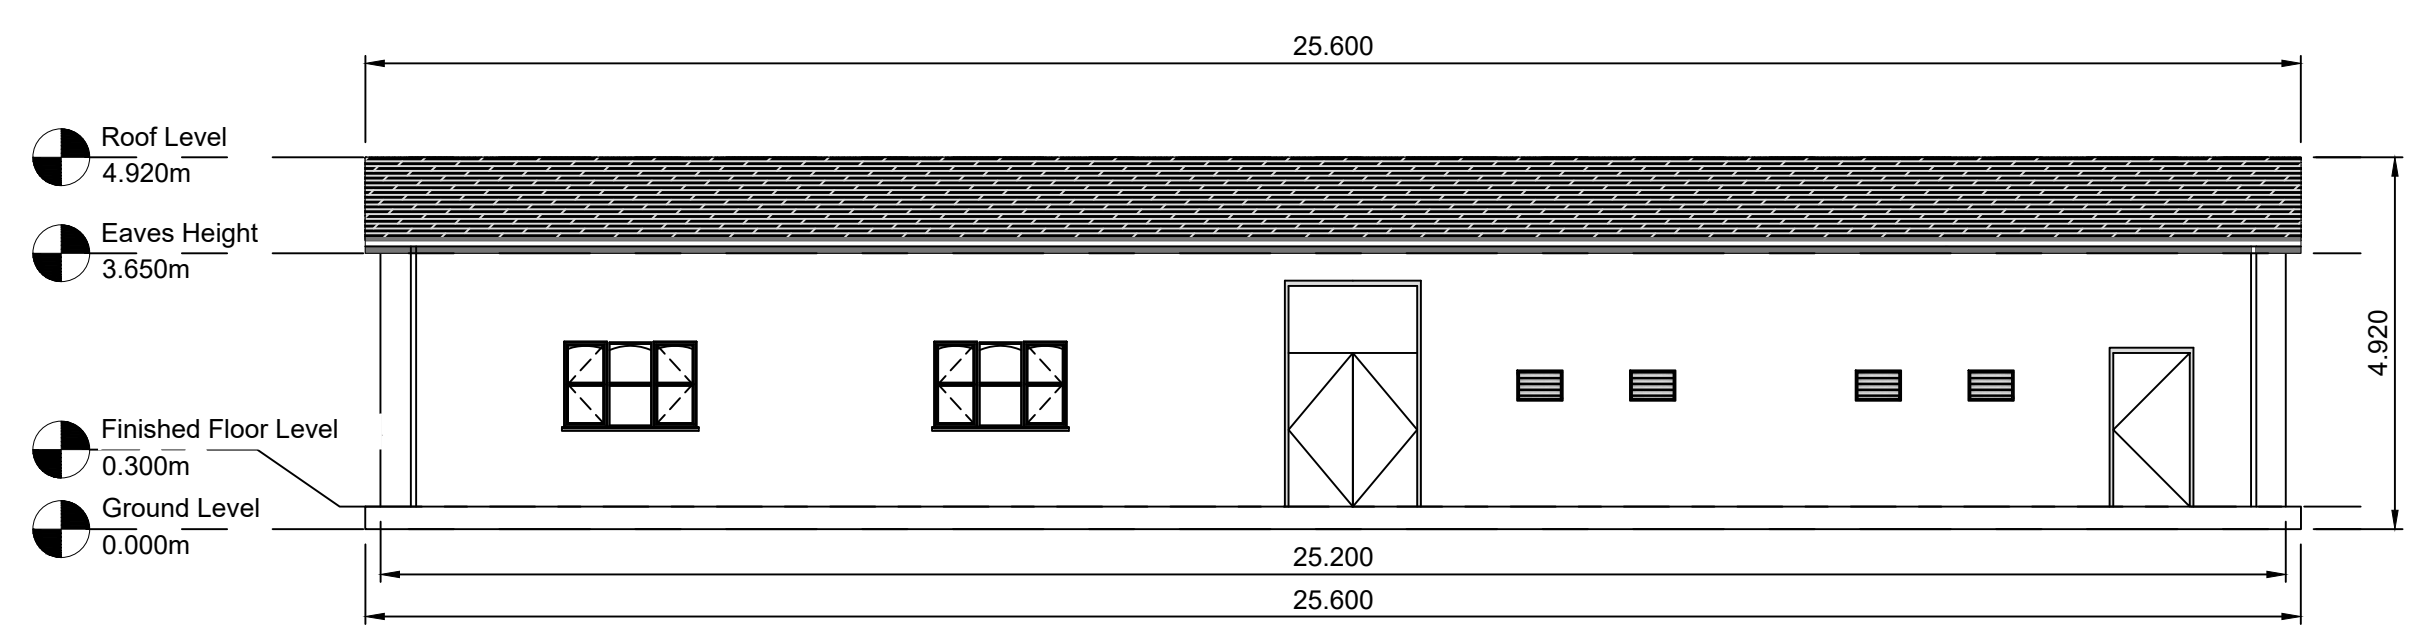


4 Substation Building South Elevation
Scale 1:100 @ A1

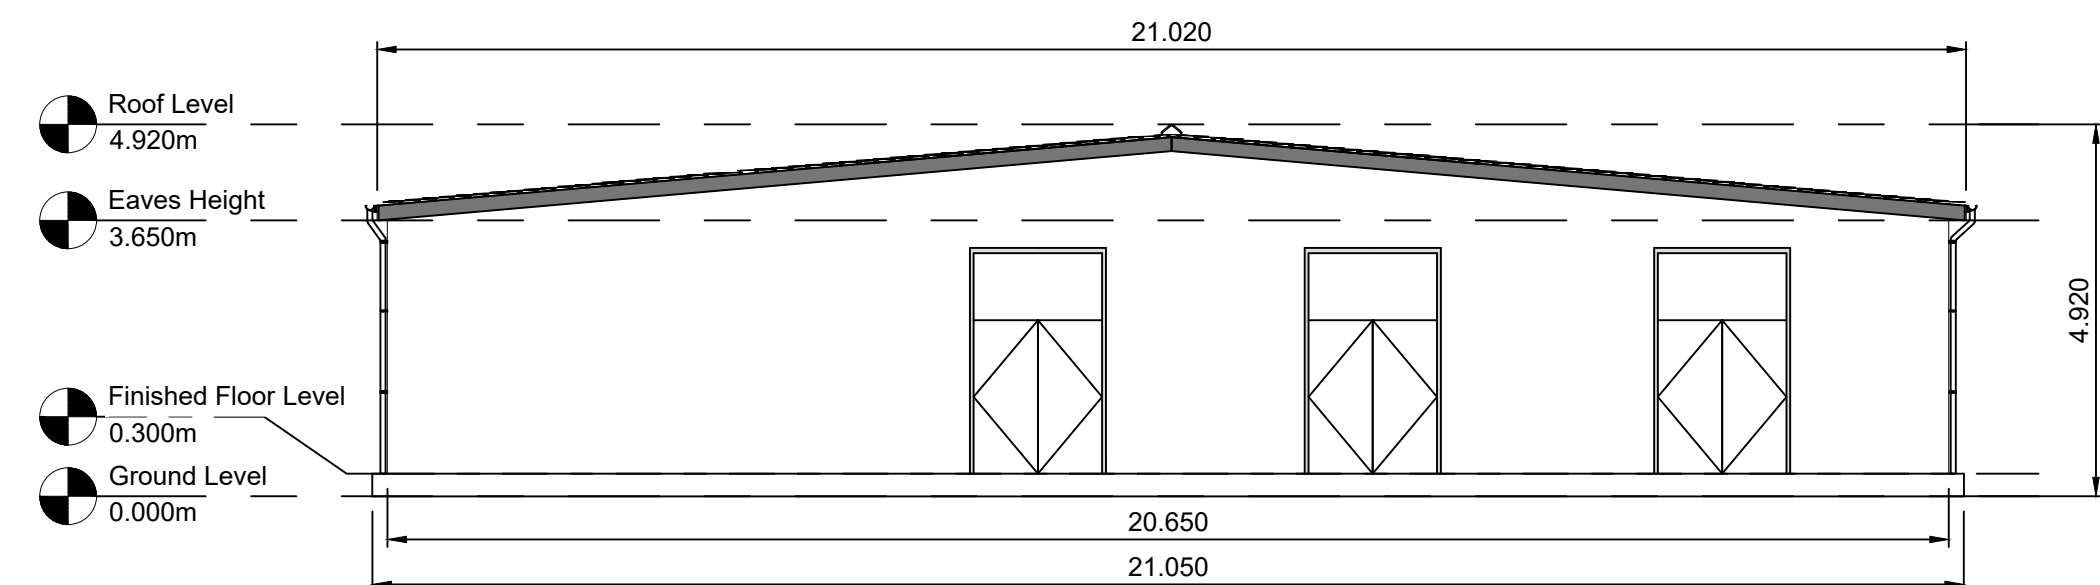

3 Substation Building East Elevation
Scale 1:100 @ A1

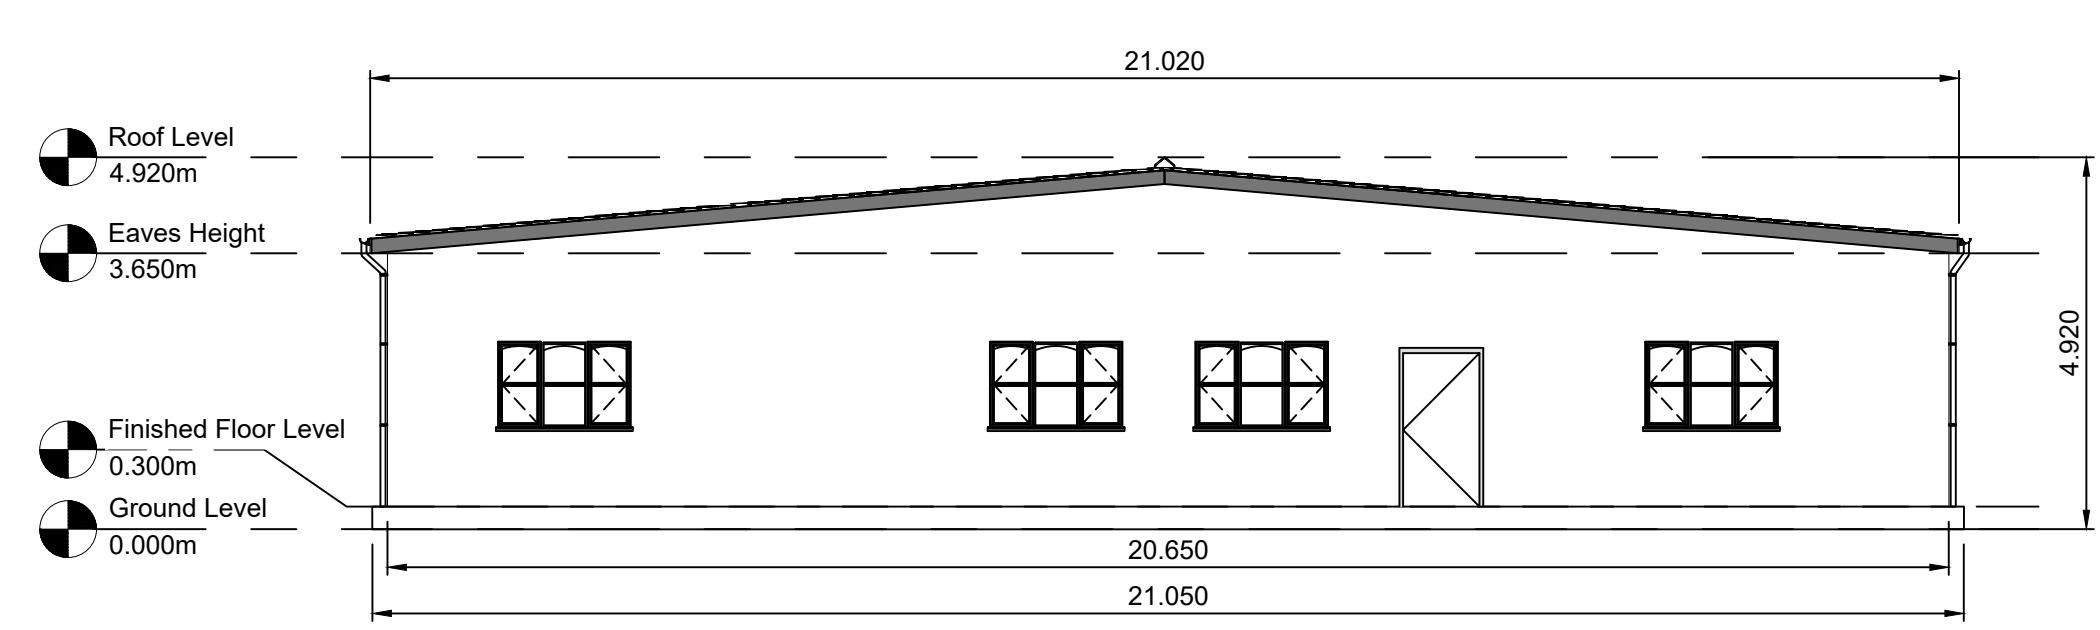

5 Substation Building West Elevation
Scale 1:100 @ A1

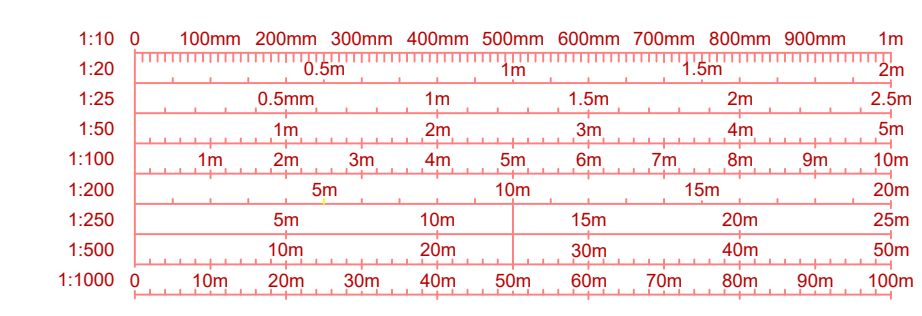

- Drawing Notes**
- All dimensions are shown in metres unless noted otherwise.
 - Do not scale from this drawing.

REV	DATE	DESCRIPTION	BY	CHKD
1	12.11.2024	Corrupt dimension corrected	EW	JH
0	23.07.2024	Substation Building Plan and Elevations - Original	JH	EW

FIELD

Field
Fora Montacute Yards
186 Shoreditch High Street
London
E1 6HU

PROJECT
Spittal

TITLE
Substation Building
Plan and Elevations

DISCIPLINE
PLANNING

DRAWING STATUS
FOR PLANNING

SCALE	DATE	DRAWN BY	CHECKED BY	APPROVED BY
1:100 @ A1	23.07.2024	JH	EW	RS

PROJECT NO.	DRAWING NO.	REV.
BTGBSP101	004.1	01