




1 Auxiliary Transformer Plan  
Scale 1:20 @ A1

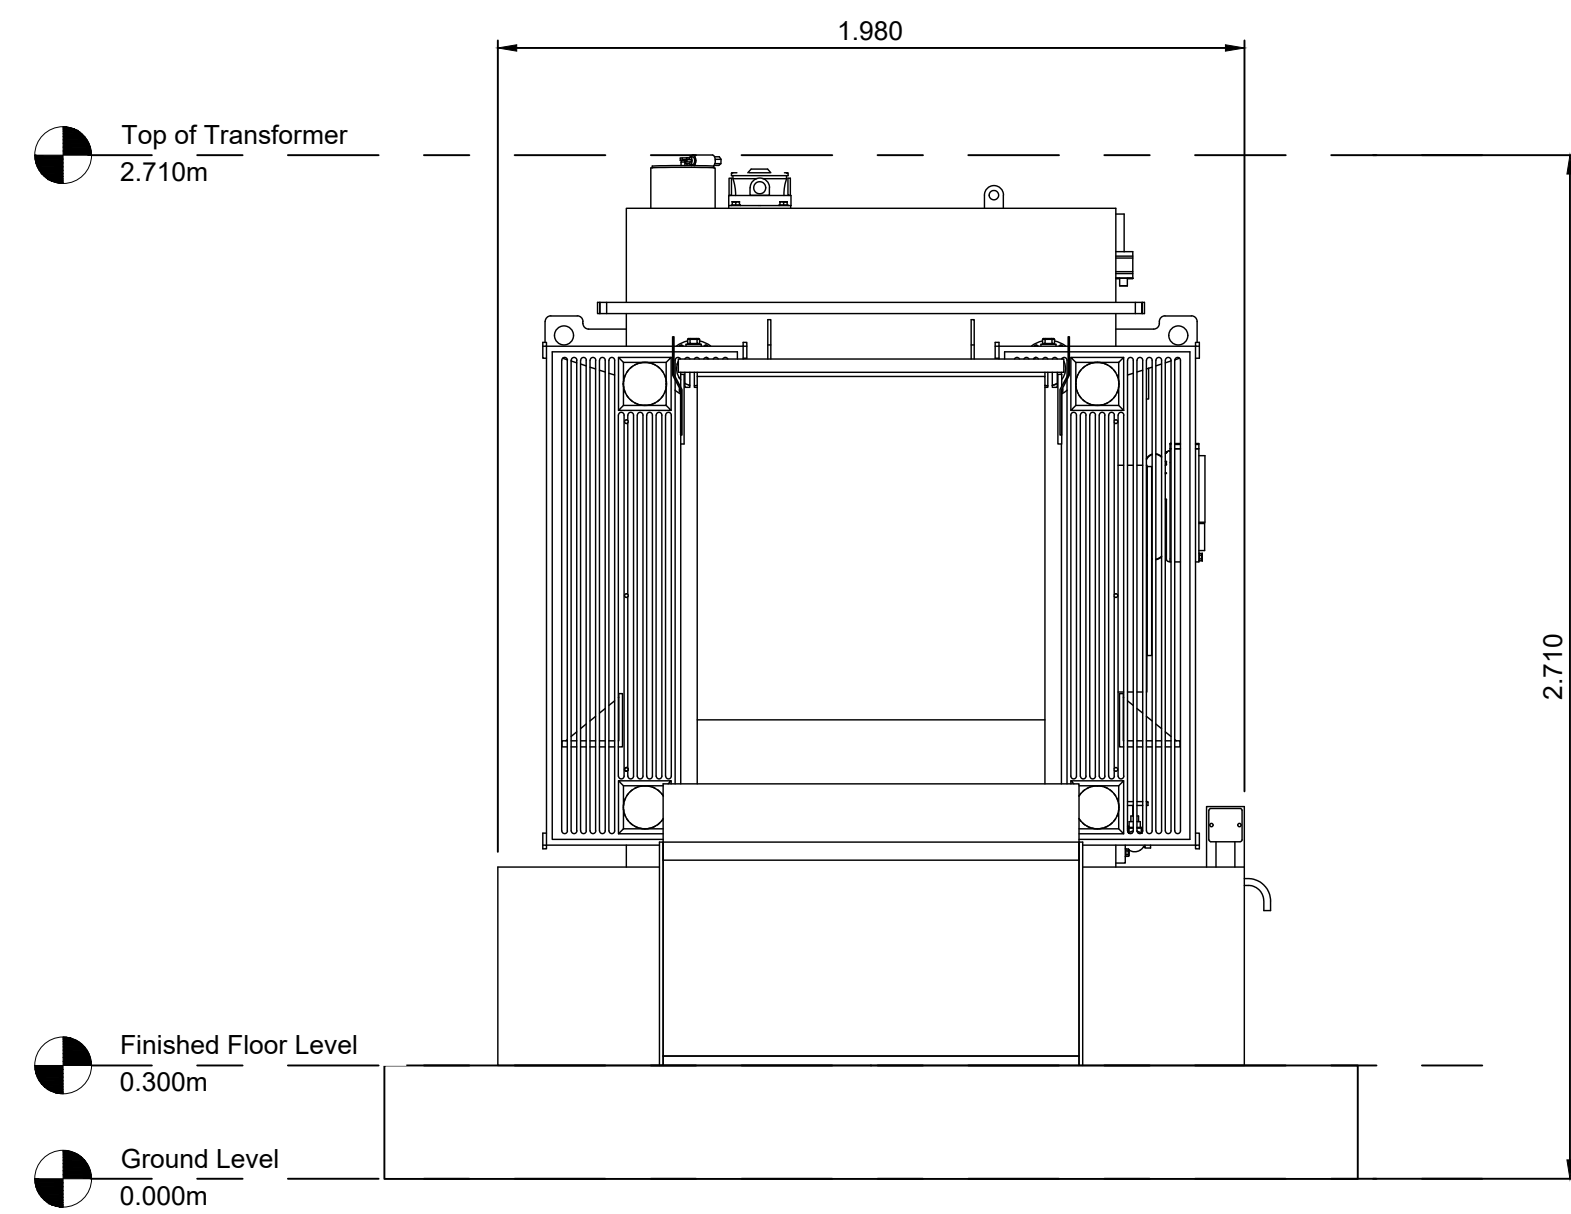


2 Auxiliary Transformer North Elevation  
Scale 1:20 @ A1

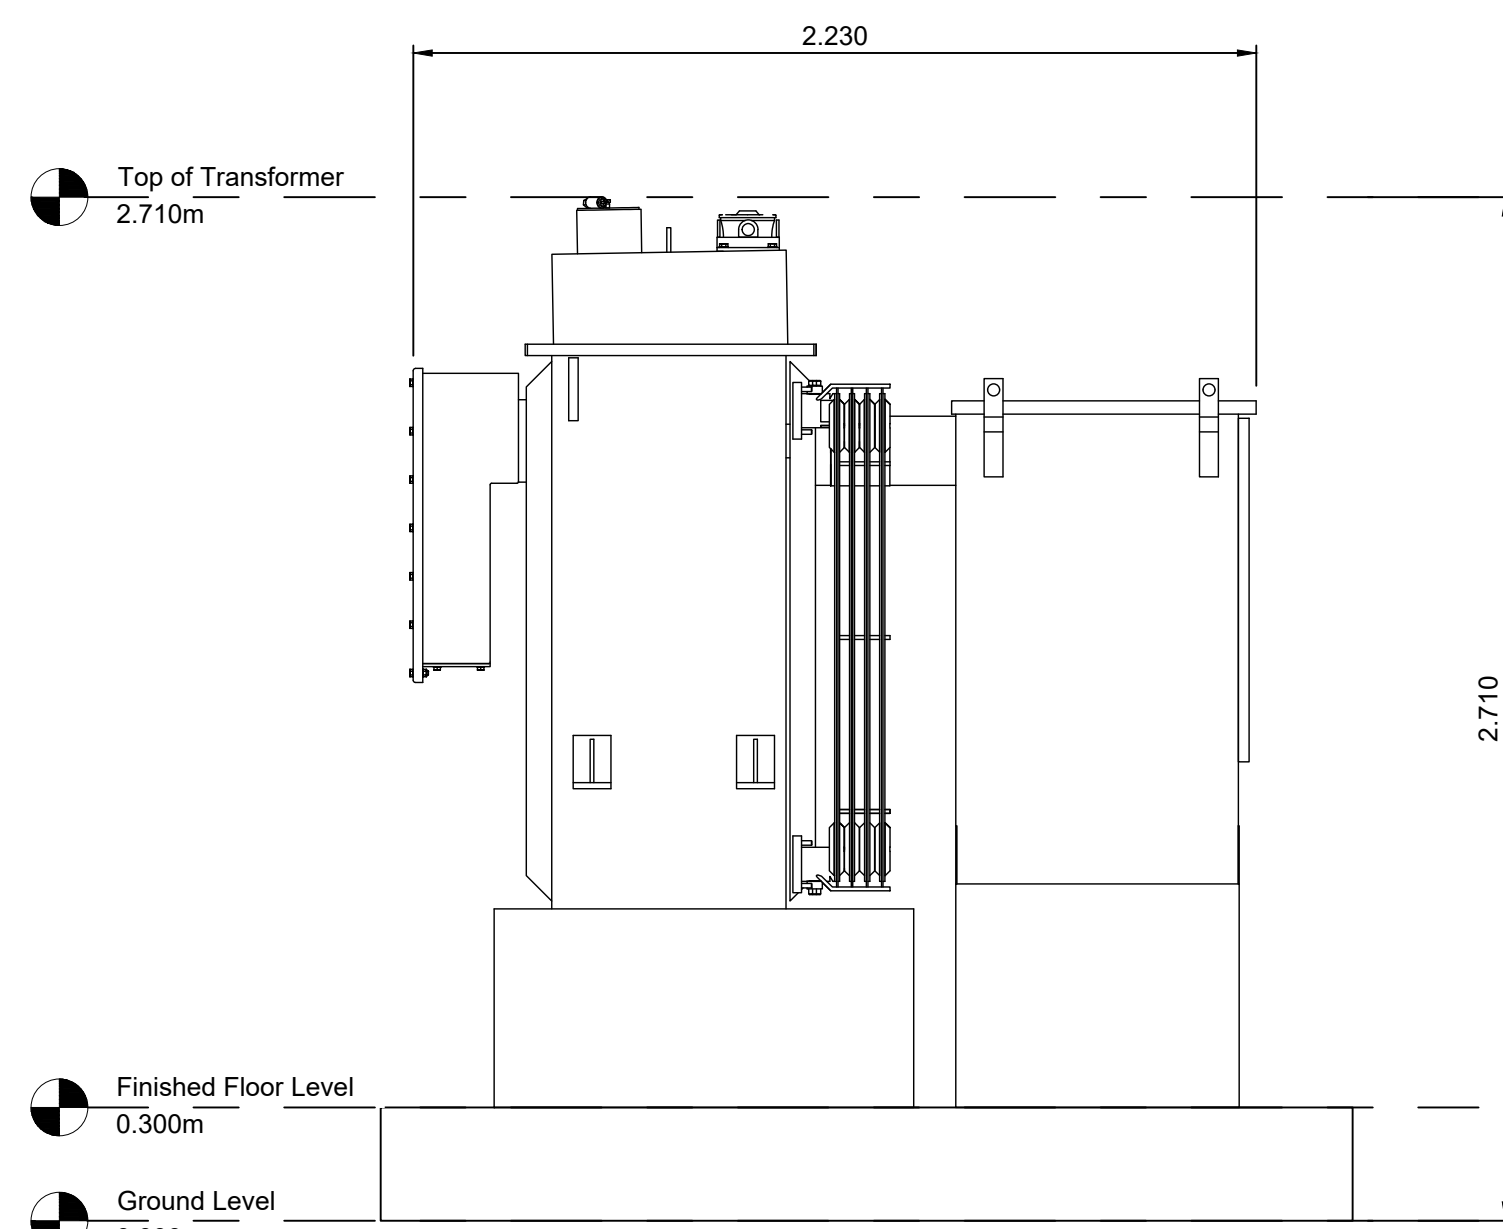


3 Auxiliary Transformer East Elevation  
Scale 1:20 @ A1

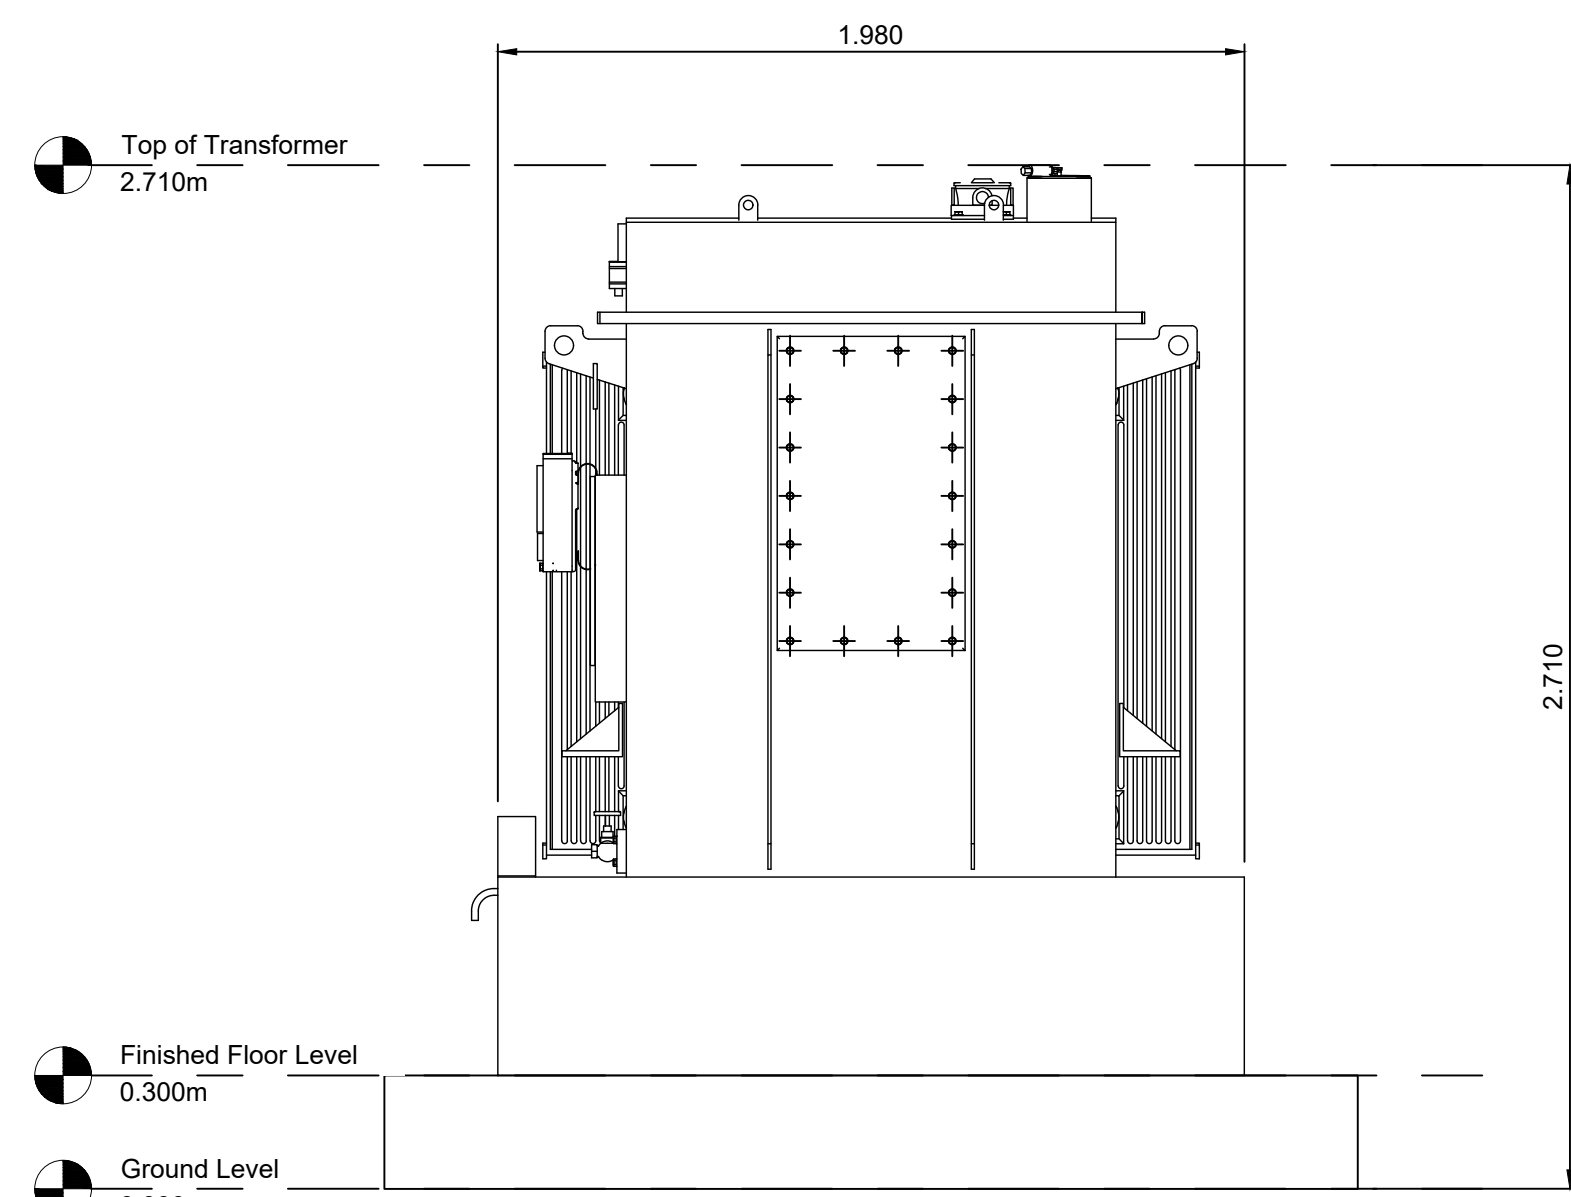

4 Auxiliary Transformer South Elevation  
Scale 1:20 @ A1

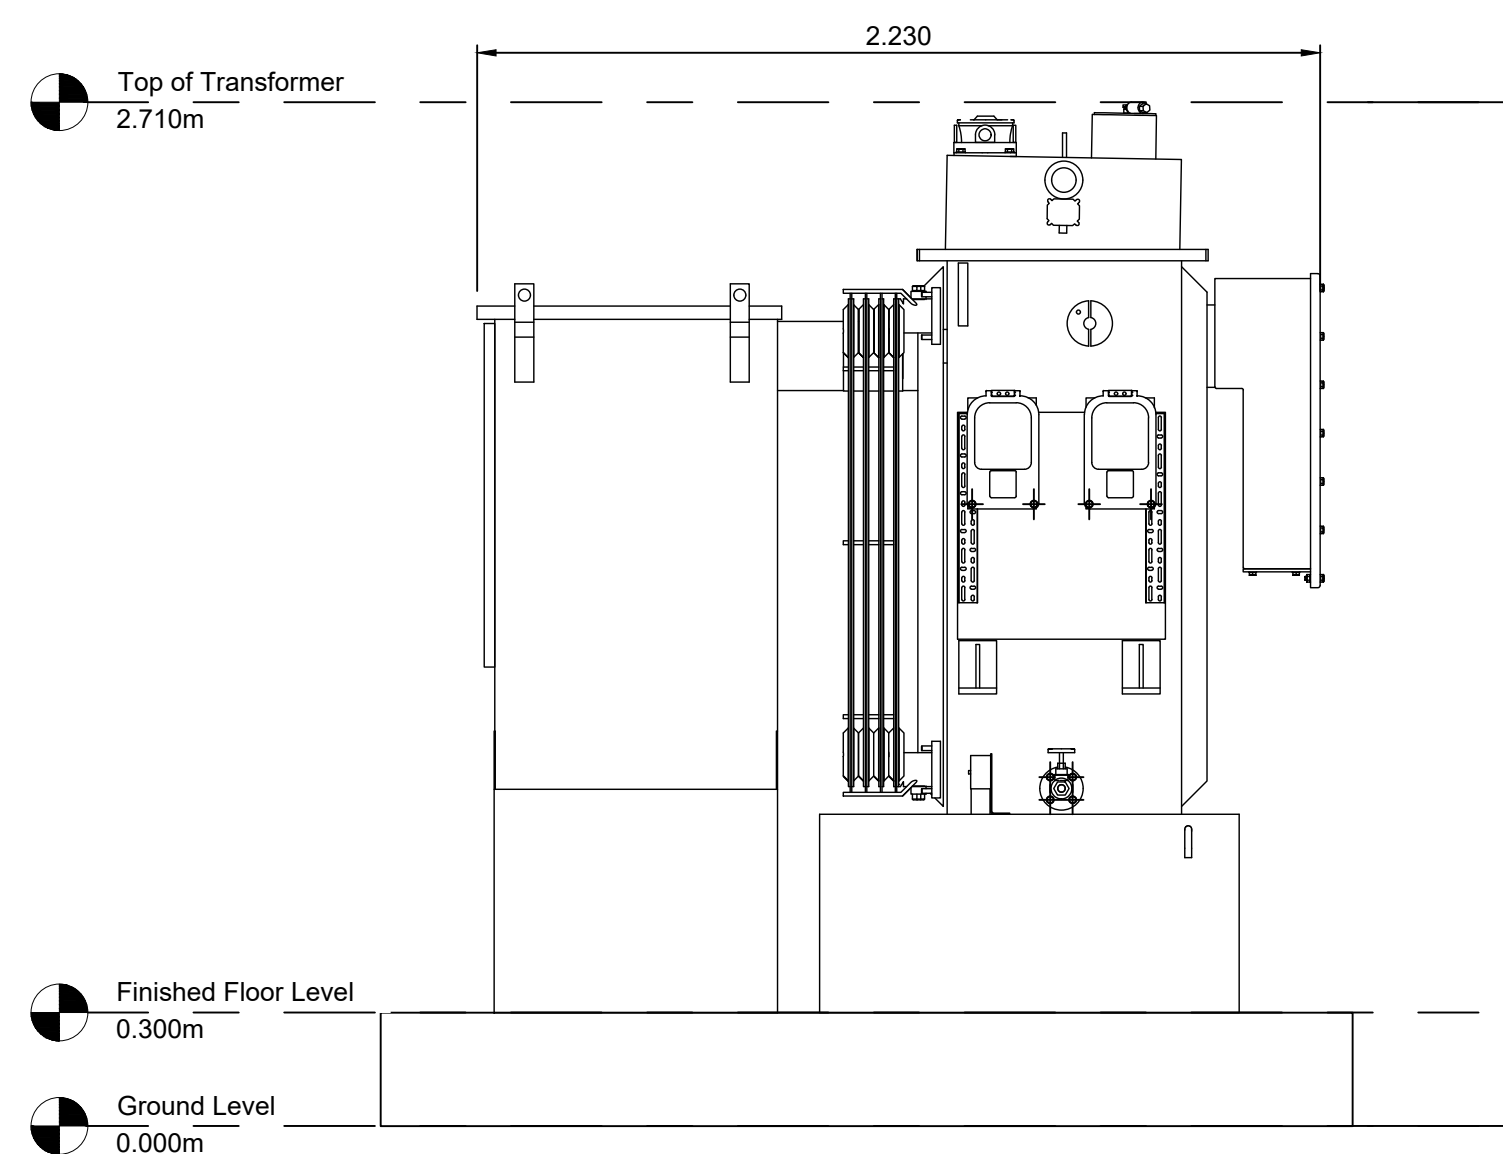

5 Auxiliary Transformer West Elevation  
Scale 1:20 @ A1

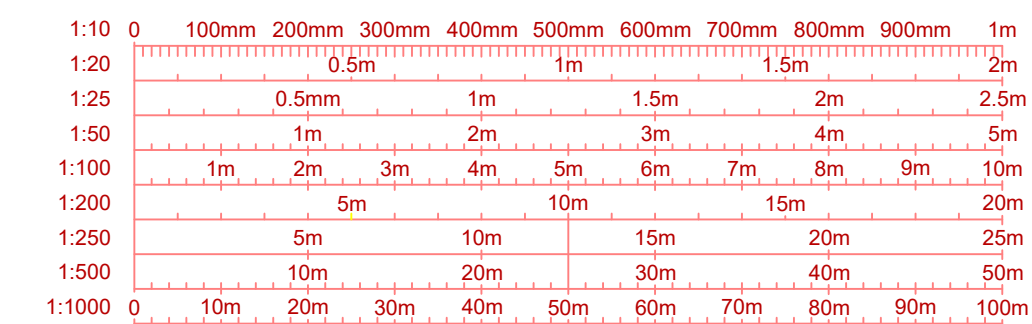

- Drawing Notes**
- All dimensions are shown in metres unless noted otherwise.
  - Do not scale from this drawing.

1	12/11/2024	DETAIL AND DIMENSIONS AMENDED	EW	JH
0	29/10/2024	AUXILIARY TRANSFORMER PLAN AND ELEVATIONS - ORIGINAL	EW	JH
REV	DATE	DESCRIPTION	BY	CHKD

**FIELD**  
 Field  
 Fora Montacute Yards  
 186 Shoreditch High Street  
 London  
 E1 6HU

PROJECT  
 Spittal

TITLE  
 Auxiliary Transformer  
 Plan and Elevations

DISCIPLINE  
 PLANNING

DRAWING STATUS  
 FOR PLANNING

SCALE	DATE	DRAWN BY	CHECKED BY	APPROVED BY
1:20 @ A1	29/10/2024	EW	JH	RS
PROJECT NO.	DRAWING NO.	REV.		
BTGBSPI01	004.4	01		