


- Drawing Notes:**
- All dimensions are shown in metres unless noted otherwise.
 - Do not scale from this drawing.
 - Planning boundary area = 48.583ha.

Legend

[Red outline]	Planning Boundary
[Pink dashed line]	Indicative Underground Grid Connection Cable
[Green dotted area]	Landscaping Area
[Green hatched area]	Native Hedgerow
[Blue hatched area]	Attenuation Basin
[Orange dashed line]	2.4m Palisade Fence with 0.6m Electric Topper
[Green dashed line]	Stock Proof Fencing
[Black dashed line]	Access Track - Unbound Finish
[Black solid line]	Access Track - Asphalt Finish
[Black dashed line]	AIL Run-over Area - Unbound Finish
[Black hatched area]	Landscaping Bund

1:100	1m	2m	3m	4m	5m	6m	7m	8m	9m	10m
1:500	5m	10m	15m	20m	25m	30m	35m	40m	45m	50m
1:1000	10m	20m	30m	40m	50m	60m	70m	80m	90m	100m
1:2000	20m	40m	60m	80m	100m	120m	140m	160m	180m	200m
1:5000	50m	100m	150m	200m	250m	300m	350m	400m	450m	500m
1:10000	100m	200m	300m	400m	500m	600m	700m	800m	900m	1000m

REV	DATE	DESCRIPTION	BY	CHKD
11	17.12.2024	Landscaping notation amended	EW	JH
10	12.11.2024	Bund shape & bus transformer detail adjusted	EW	AP
9	21.10.2024	Access road, drainage and planning boundary amended. Stock proof fencing added.	JH	AP
8	10.09.2024	Bund amended	EW	JH
7	10.09.2024	Site layout amended	JH	RS
6	10.09.2024	Planning boundary adjusted	EW	AP
5	07.08.2024	100m covered steel attenuation grass area & 1m native hedge with updated fence detail for farm access between field gates added to western edge	EW	JH
4	08.04.2024	BESS location and layout adjusted	EW	JH
3	04.04.2024	New showing Erosion system. TC sub station detail updated with P50K sign, layout adjusted. Capacity & location amended. Option for battery adjusted. Site parking area added.	EW	JH
2	02.02.2024	Planning boundary amended	JH	AP
1	25.01.2024	Site layout amended	JH	AP
0	31.08.2023	Site layout plan for information	WL	RS

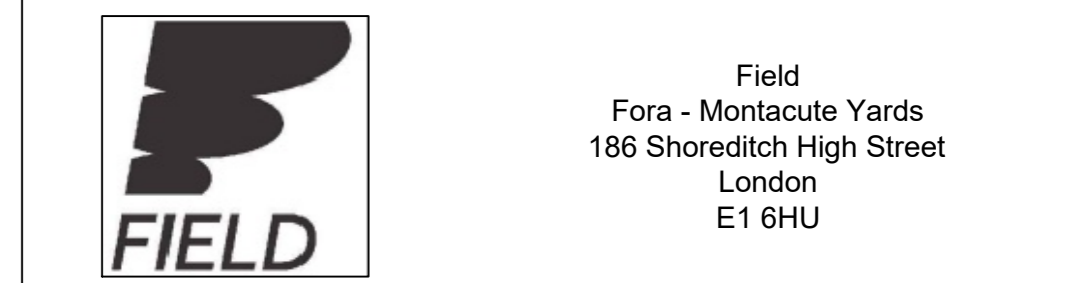

PROJECT: Spittal

TITLE: Indicative Site Layout Plan

DISCIPLINE: PLANNING

DRAWING STATUS: FOR PLANNING

SCALE	DATE	DRAWN BY	CHECKED BY	APPROVED BY
1:2000 @ A0	31.08.2023	VL	RS	RS
PROJECT NO.	DRAWING NO.			REV.
BTGBSP101	001.1			11

1 Indicative Site Layout Plan Scale 1:2000 @ A0