



Drawing Notes


- All dimensions are shown in metres unless noted otherwise.
- Do not scale from this drawing.

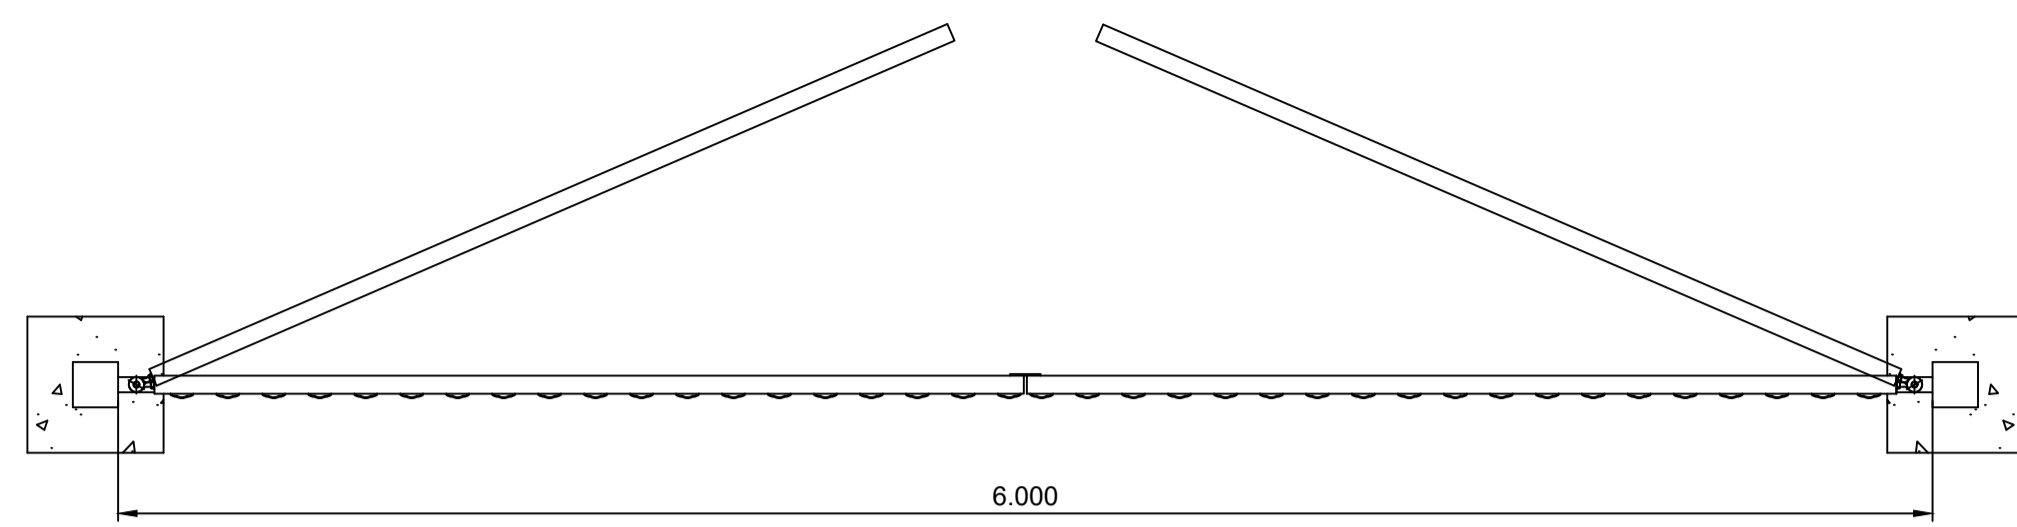


① 6 Metre Access Gate Plan
Scale 1:25 @ A1

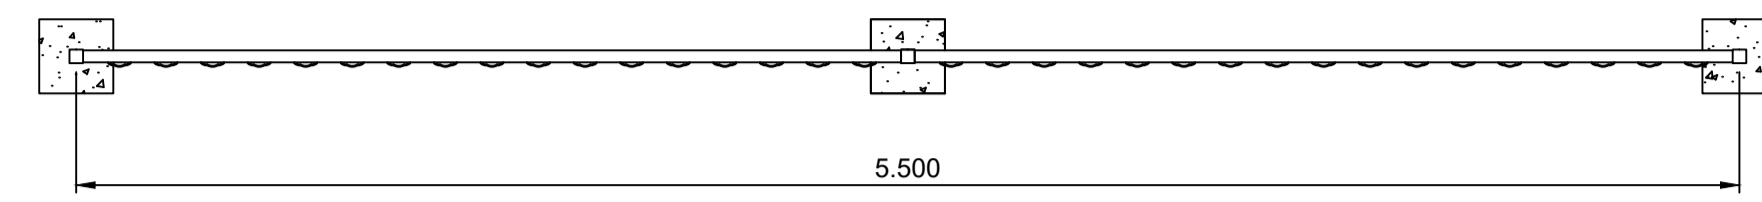


② Typical Palisade Fence Plan
Scale 1:25 @ A1

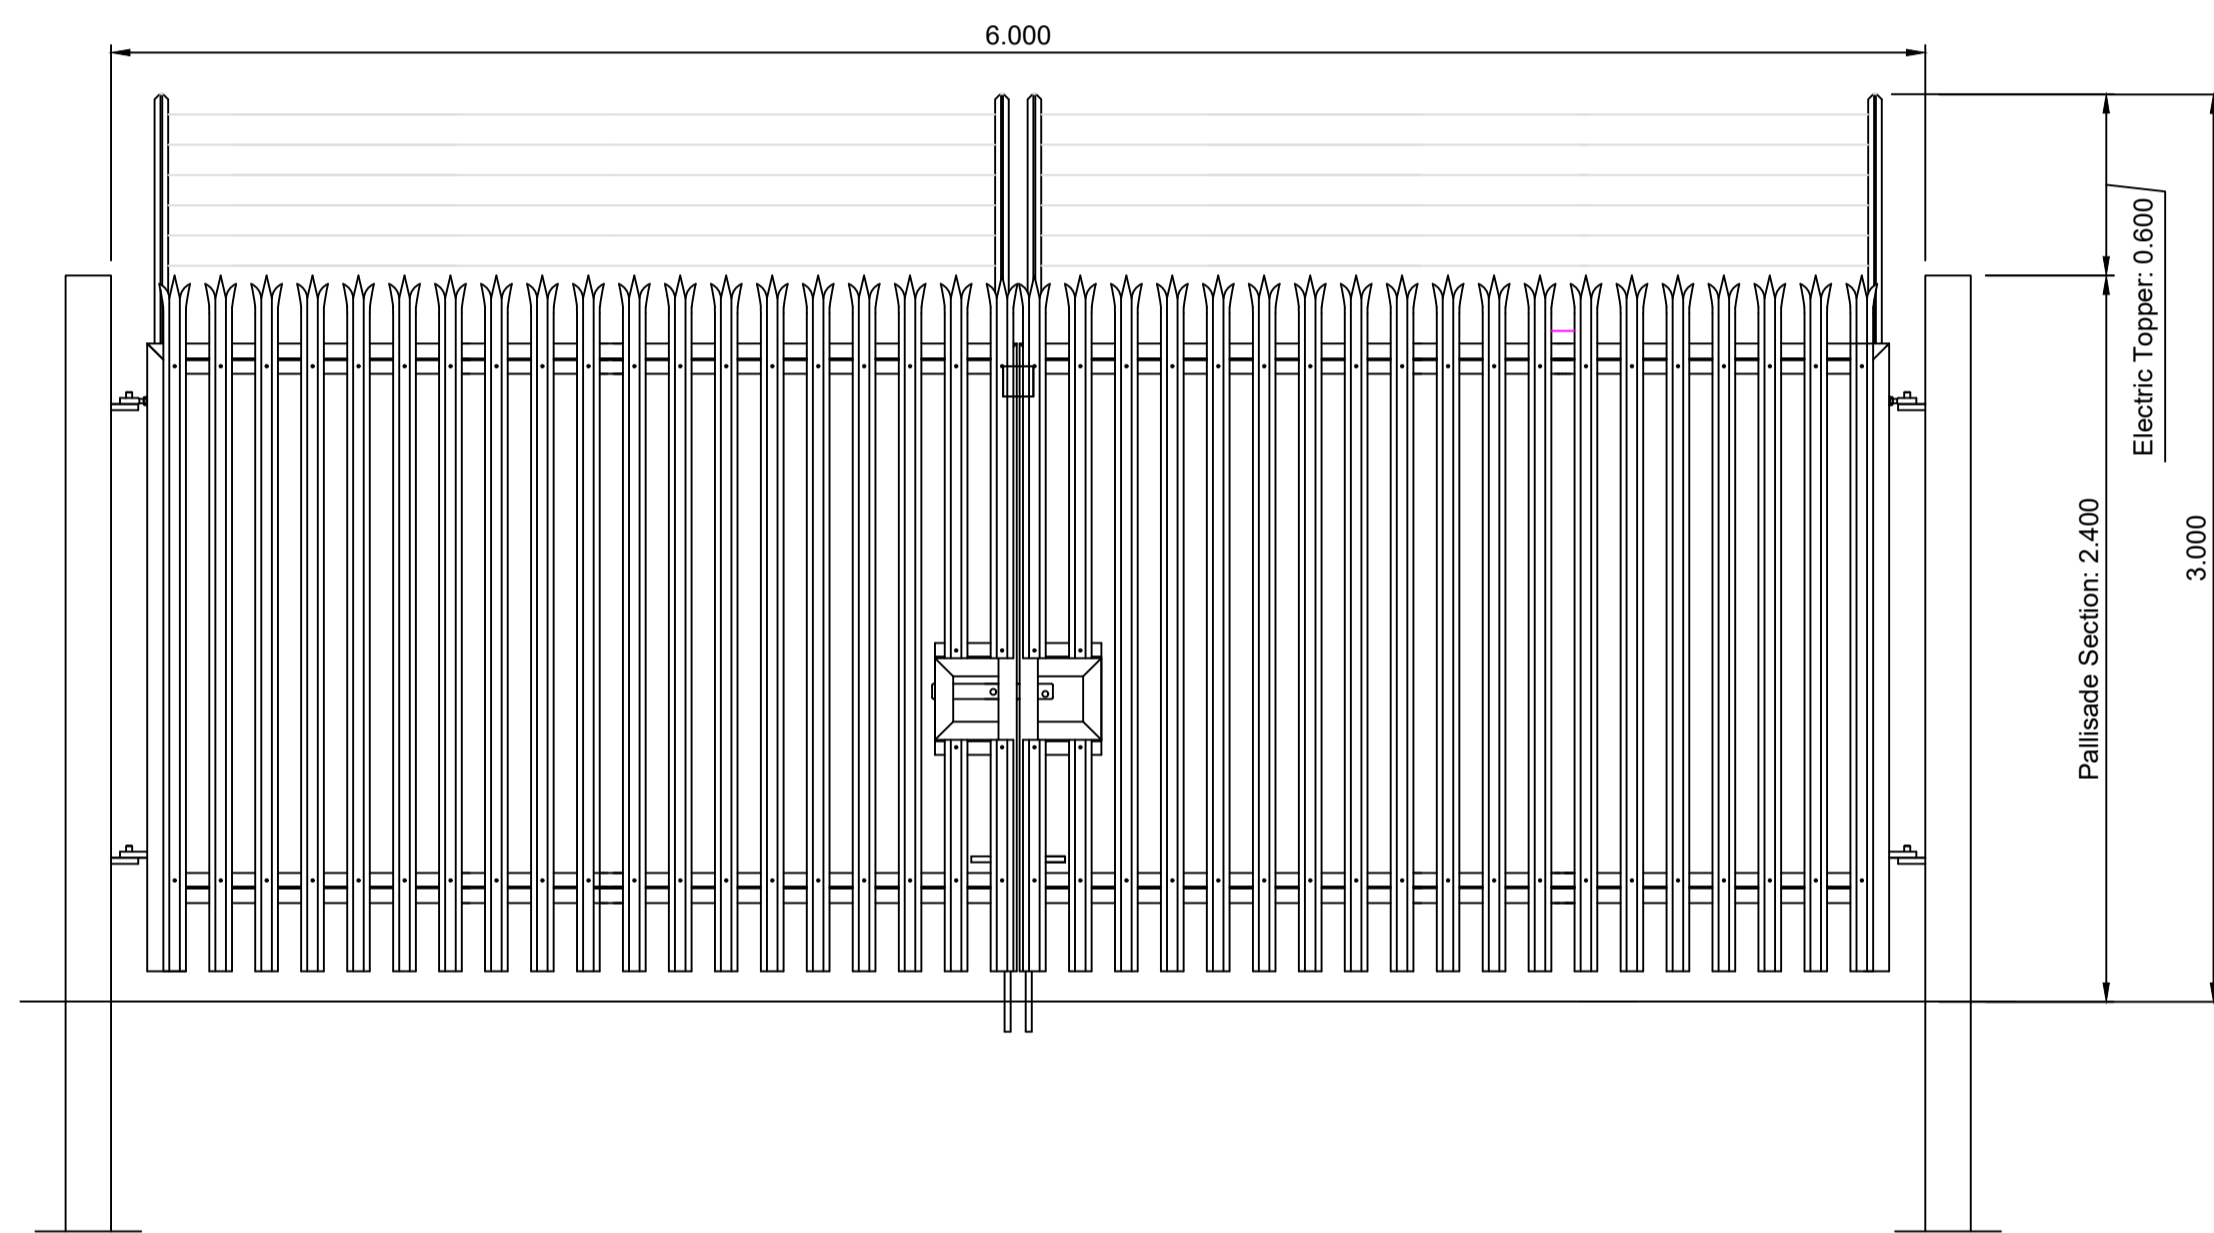

③ 6 Metre Access Gate Elevation
Scale 1:25 @ A1

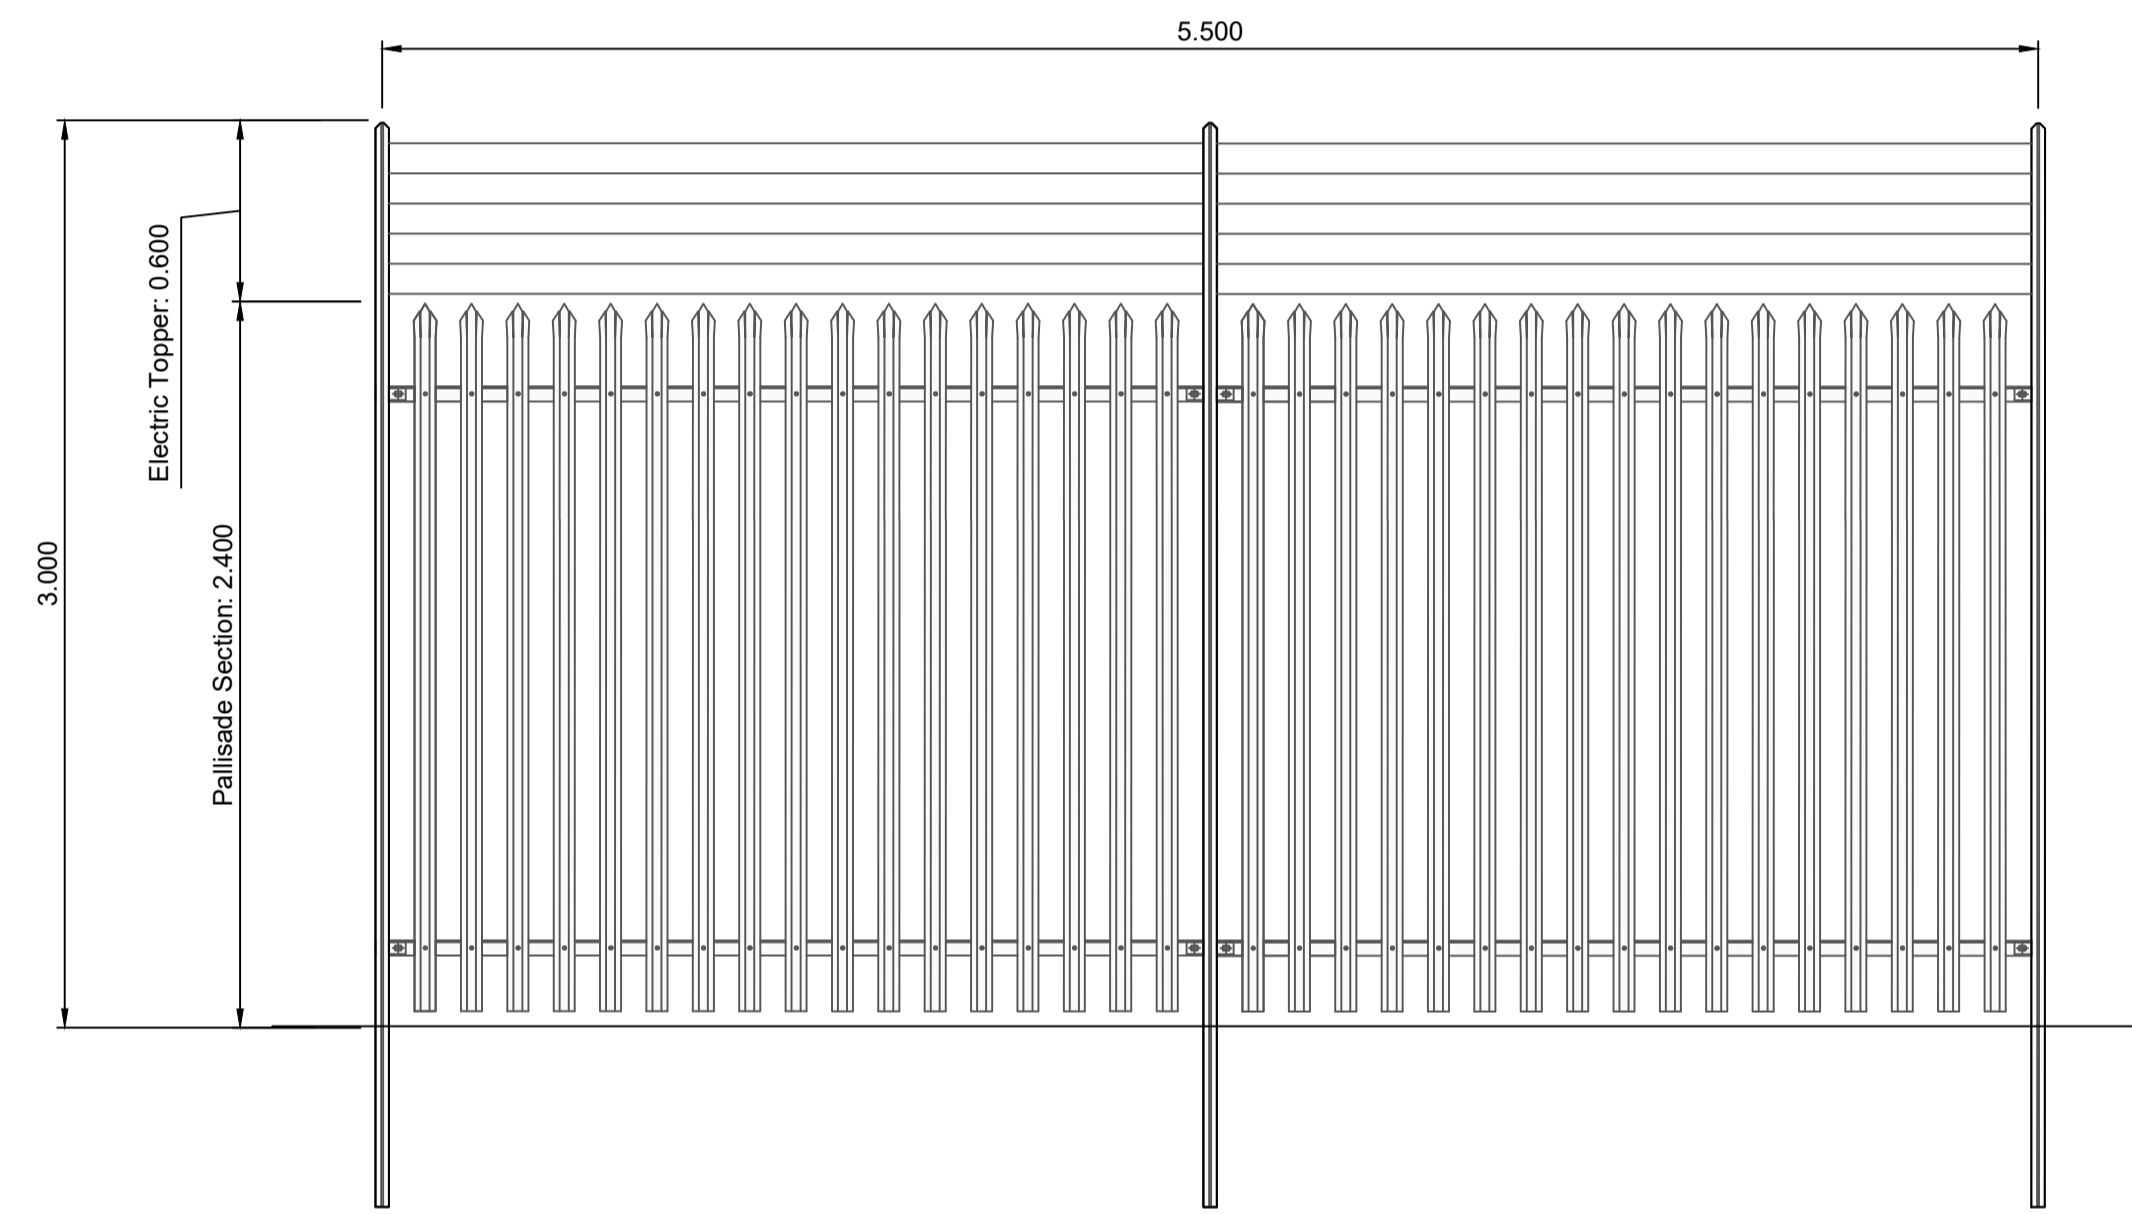

④ Typical Palisade Fence Elevation
Scale 1:25 @ A1

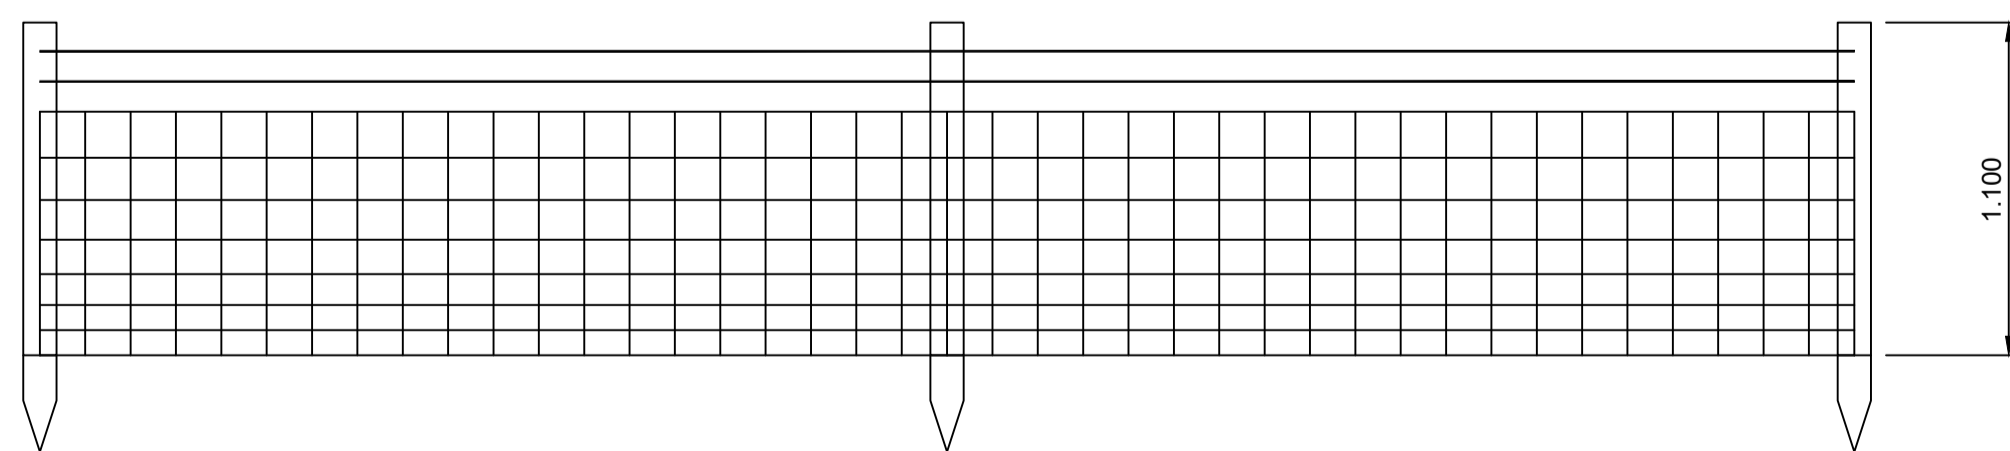

⑤ Stock Proof Fencing Elevation
Scale 1:25 @ A1

REV	DATE	DESCRIPTION	BY	CHKD
0	29/10/2024	TYPICAL FENCING PLAN AND ELEVATIONS - ORIGINAL	EW	JH

FIELD
 Field
 Fora Montacute Yards
 186 Shoreditch High Street
 London
 E1 6HU

PROJECT
 Spittal

TITLE
 Typical Fencing
 Plan and Elevations

DISCIPLINE
 PLANNING

SCALE	DATE	DRAWN BY	CHECKED BY	APPROVED BY
1:25 @ A1	29/10/2024	EW	JH	RS

PROJECT NO.	DRAWING NO.	REV.
BTGBSP101	004.8	00

