








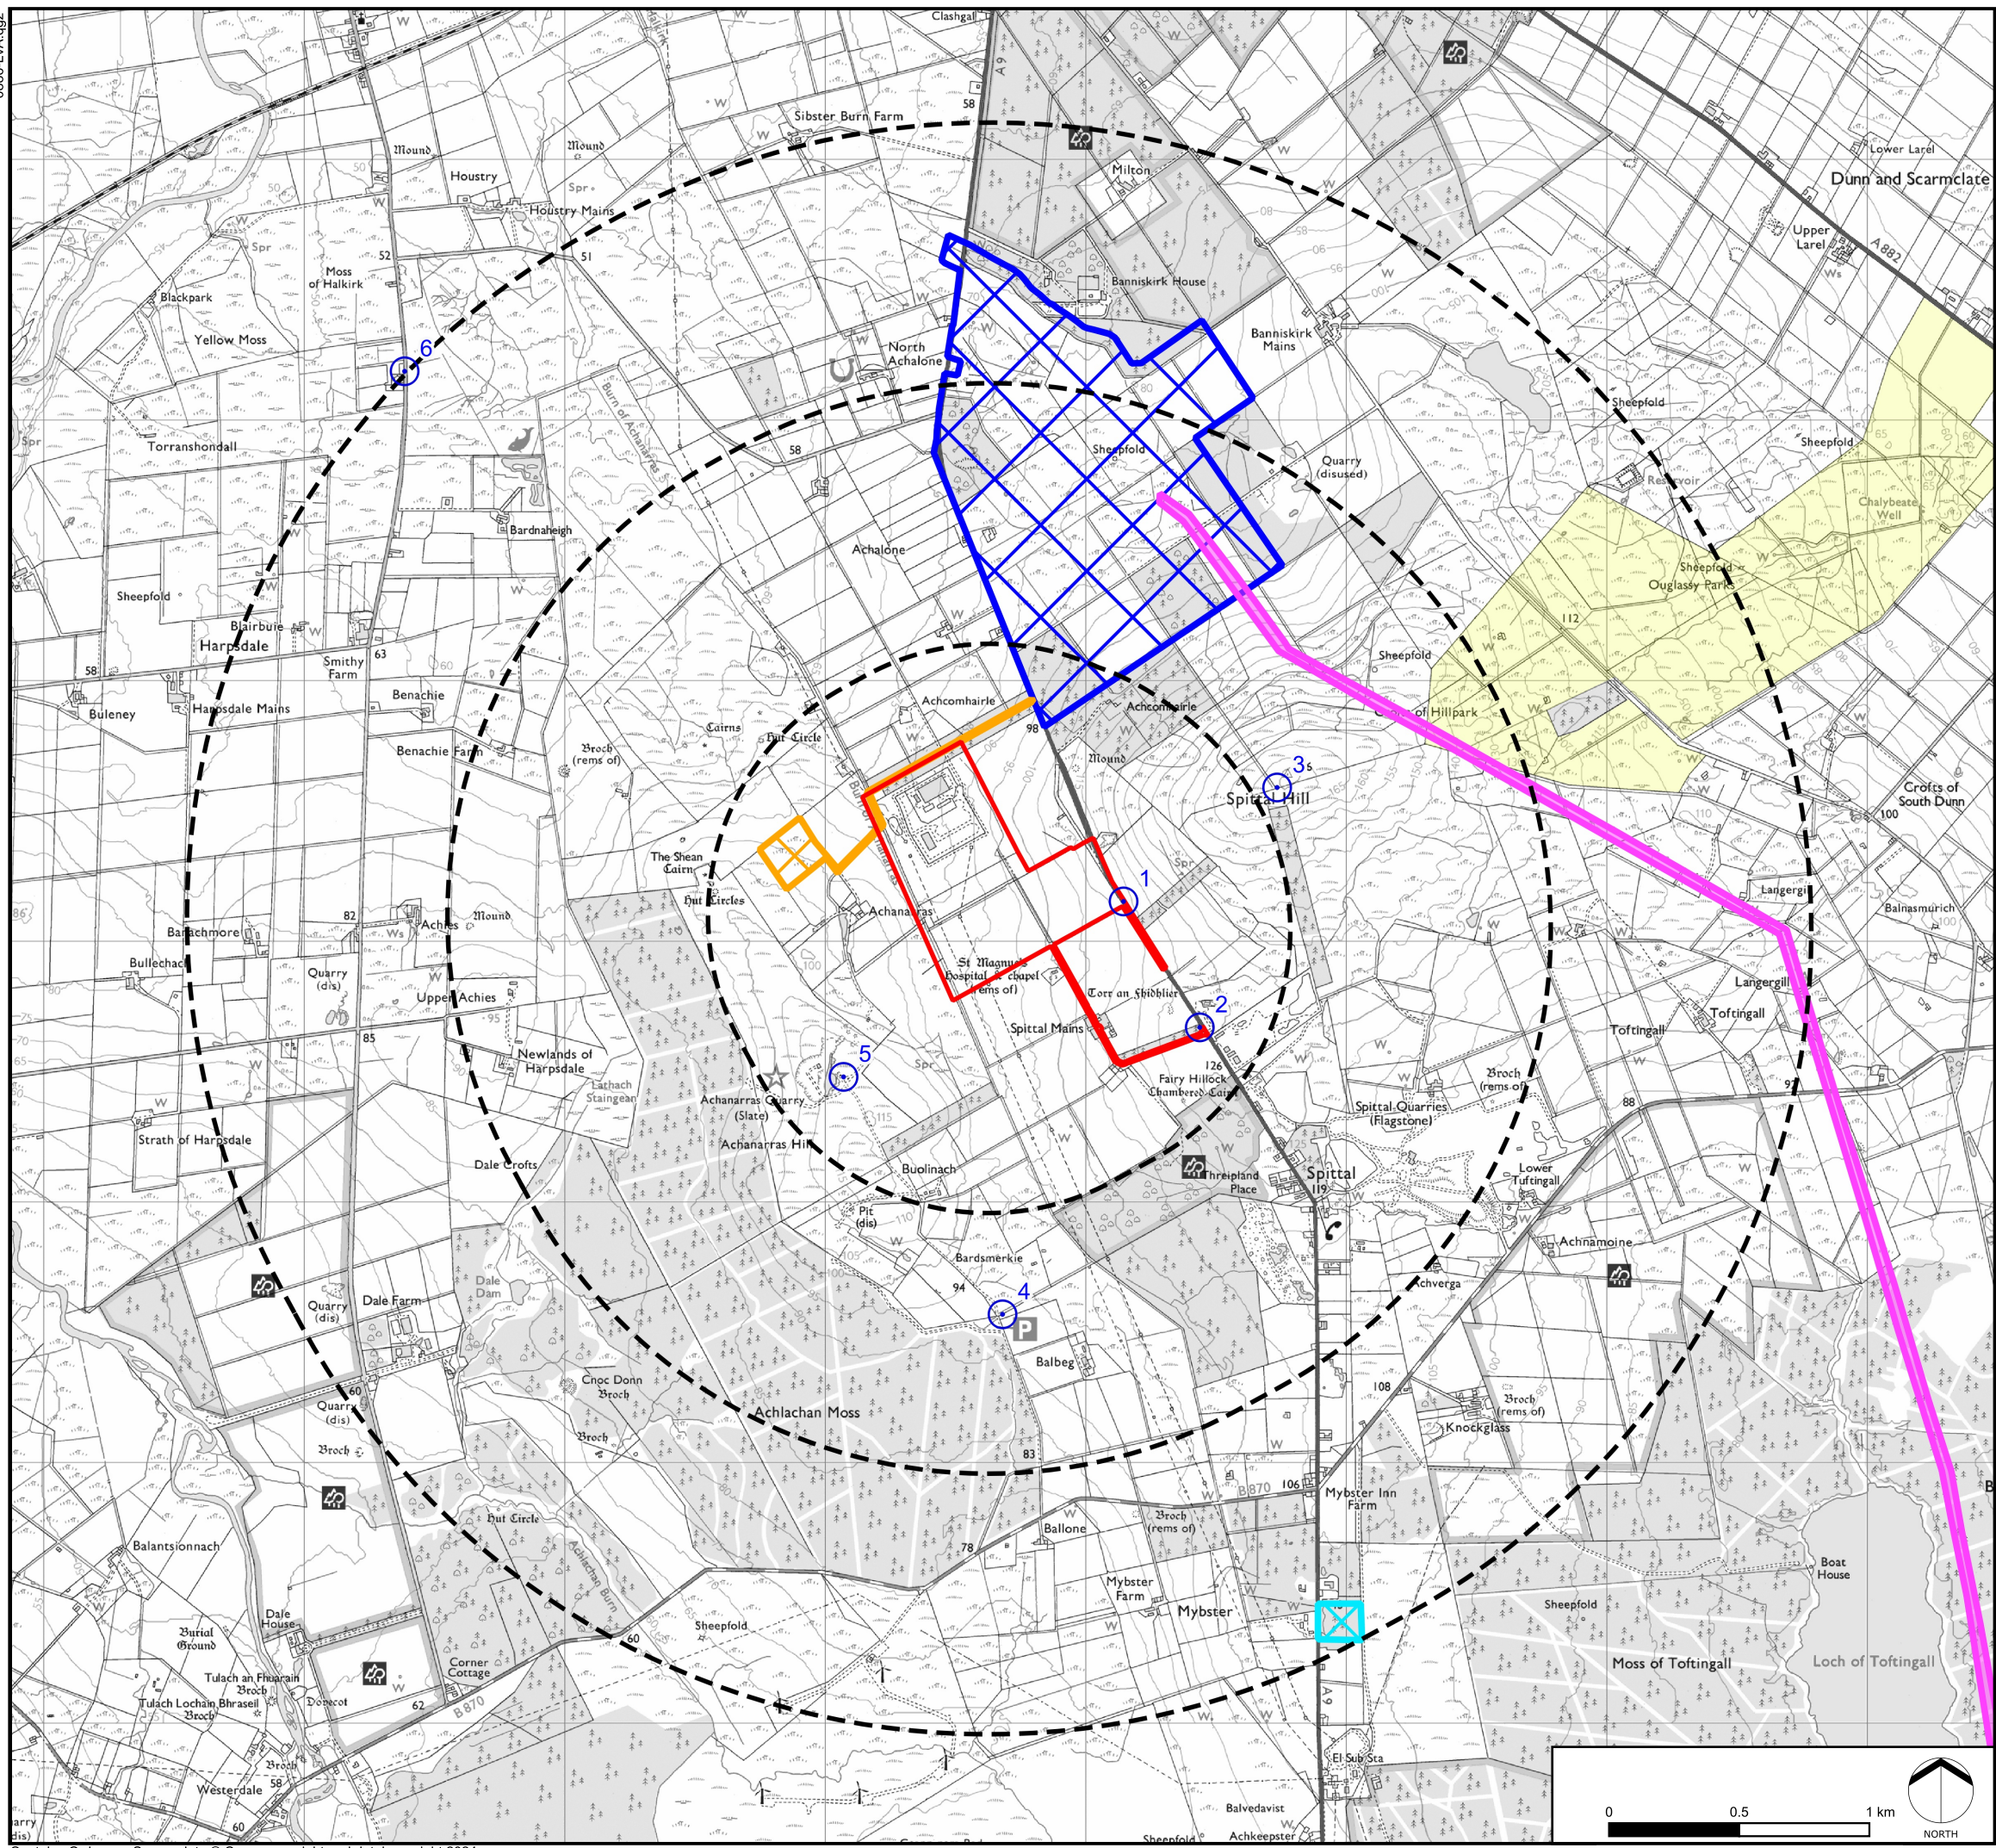


# FIELD SPITTAL BESS

## FIGURE 6 Cumulative Schemes



- KEY**
-  Site Boundary
  -  Distance from Proposed Site Infrastructure (1, 2, 3km)
  -  Viewpoints
- Cumulative Sites**
-  Achanarras BESS (Scoping)
  -  Mybster Croft BESS (Application)
  -  Ouglassy Wind Farm (Scoping)
  -  Spittal - Loch Buidhe - Beauly 400kV Connection (Scoping)
  -  Banniskirk Hub (New Spittal Area 400kV substation and HVDC converter station) (Scoping)

Projected Coordinate System: British National Grid

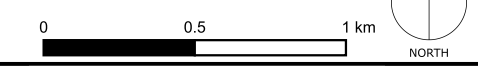

DATE	BY	PAPER	SCALE	QA	REV
DEC 2024	EF	A3	1:25,000	RH	-