



2 SECTION A - A
Scale: 1:100(B/A)

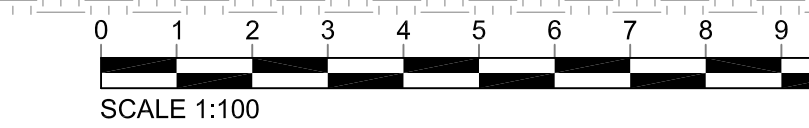




Revisions:

Revision	Date	Revision Notes	Drawn	Inspected
01	29.11.24	First Issue	OM	JH

LEGEND:

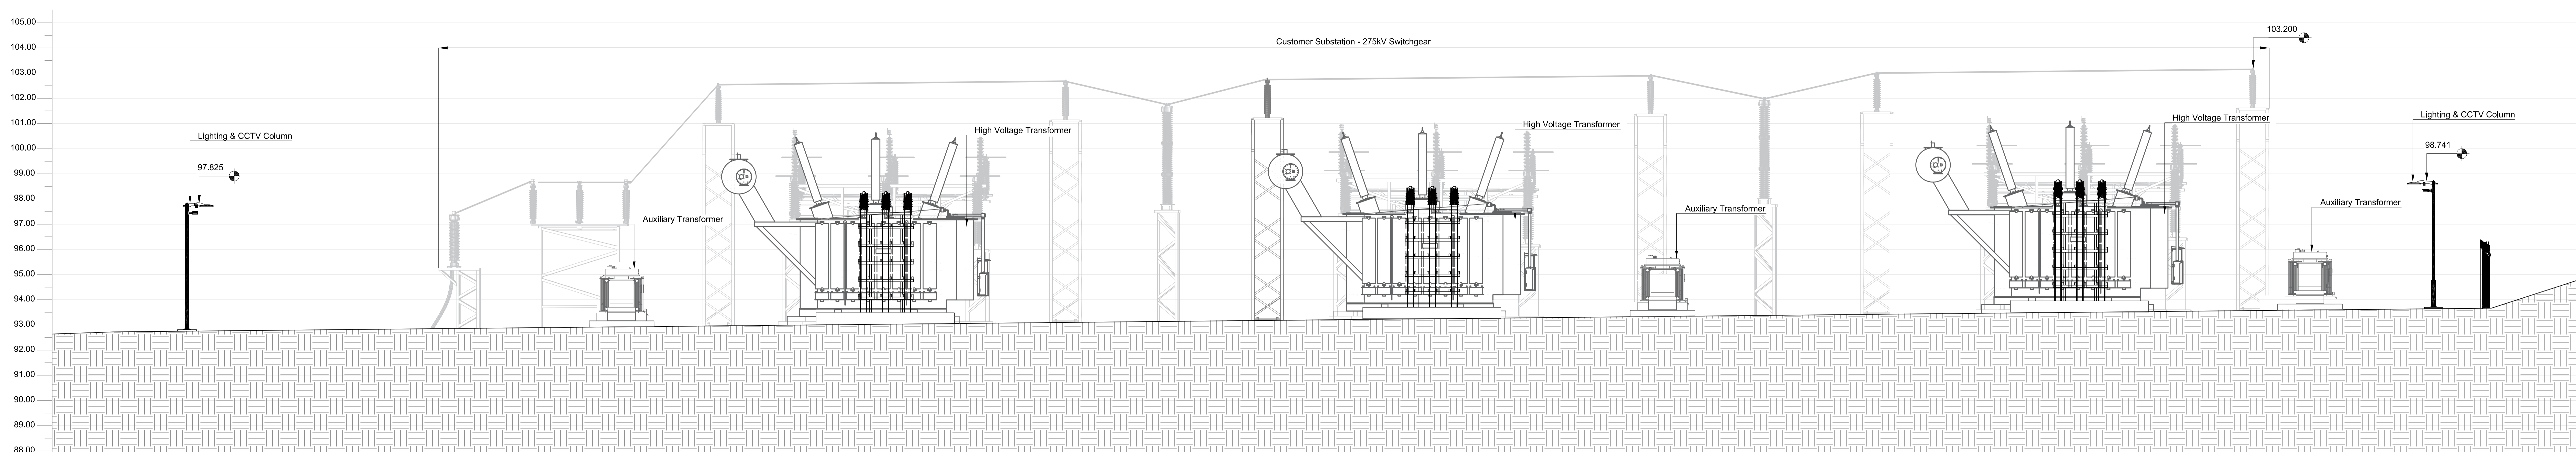

3 SECTION B - B
Scale: 1:100(B/A)

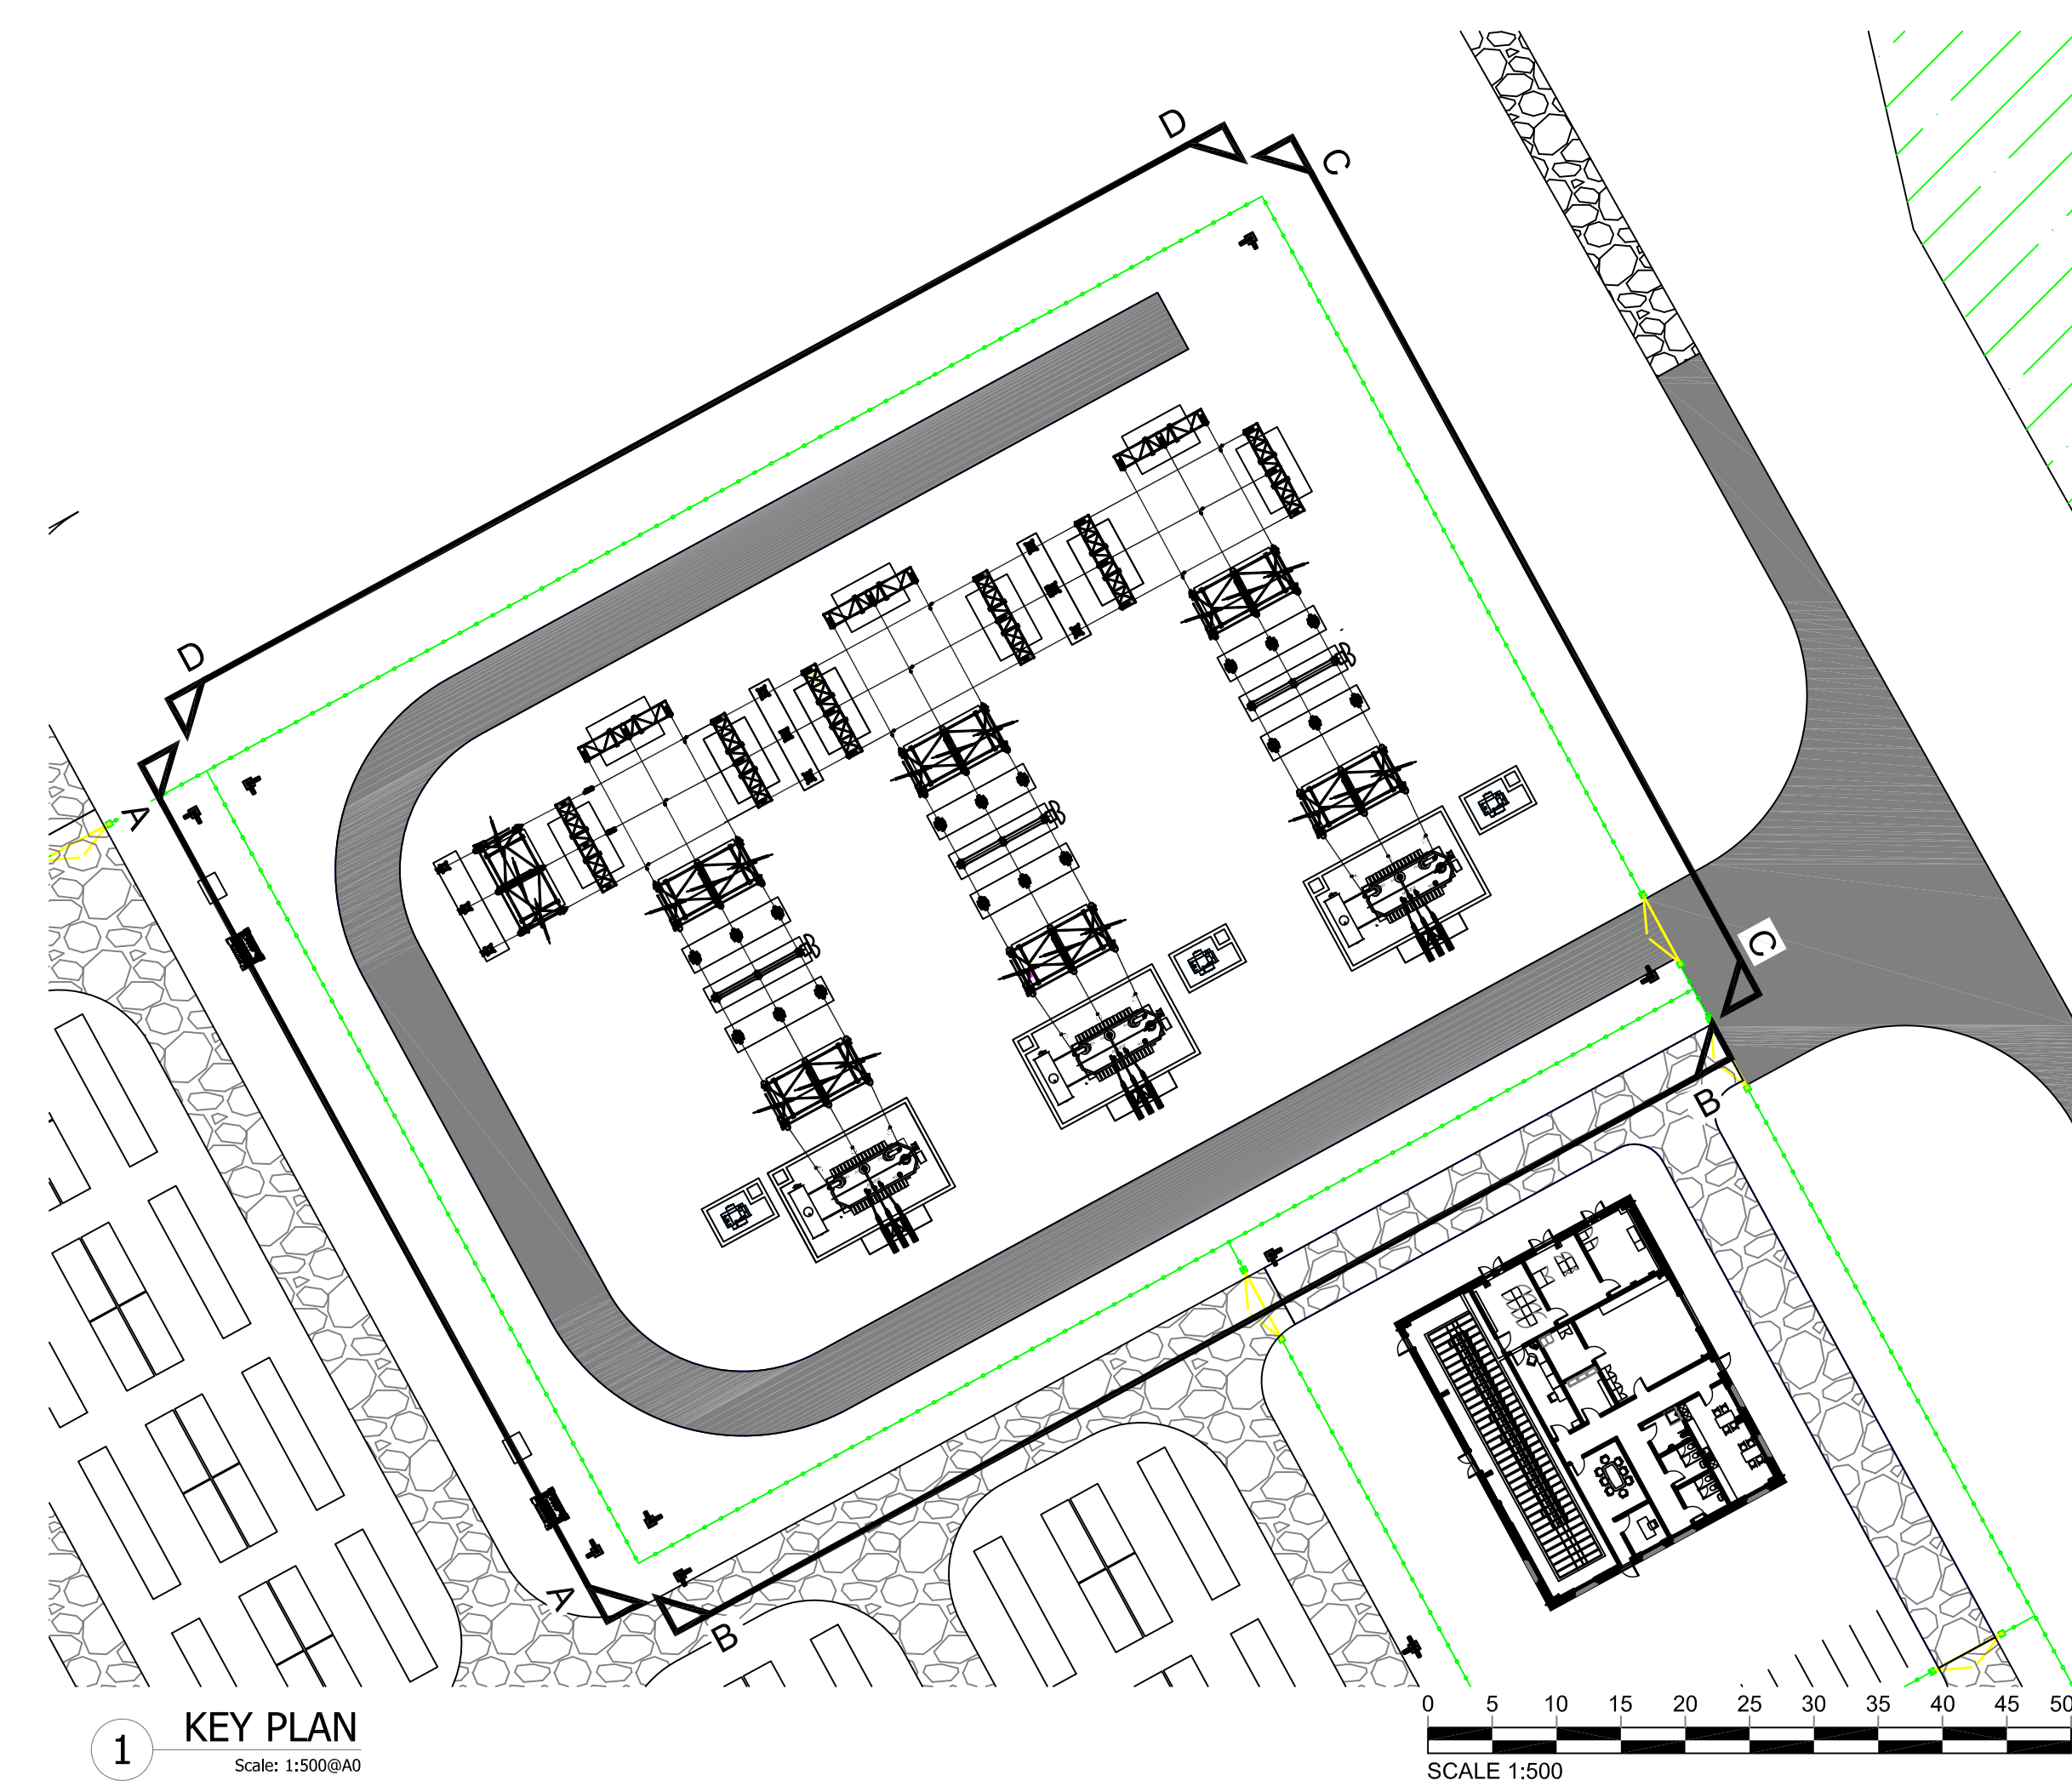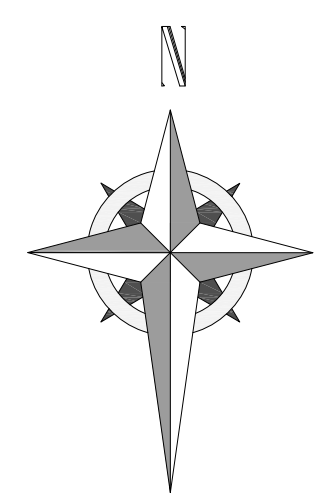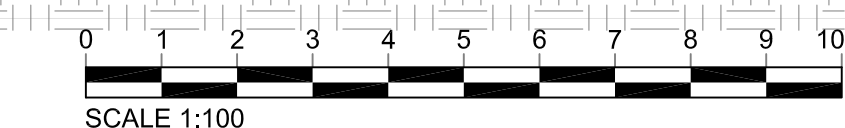

1 KEY PLAN
Scale: 1:500(B/A)

Project:
Spittal
Halkirk
KW12 6XA

Consultant:
FIELD
Field
Fora - Montacute Yards
186 Shorditch High Street
London
E1 6HU

Drawn by:
CADmando
2D, 3D CAD & BIM SERVICES
CADmando Design & Draughting Solutions Ltd
Unit B2, The Courtyard, Severn Drive, Tewkesbury Business
Park, GL20 9GD
Tel: +44 (0) 1684 550019
Mob: +44 (0) 7814436910

Status:
PLANNING

Drawing Title:
**Spittal:
Contextual Elevations (1 of 6)**

Drawn: OM	Checked: JH	First Issued: 29.11.2024
--------------	----------------	-----------------------------


Project Code: **FEN001-** Drawing Number: **EL-01**

Sheet Size: A0	Scale: A:N	Revision: 1
--------------------------	----------------------	-----------------------


Revisions:

Revision	Date	Revision Notes	Drawn	Inspected
01	29.11.24	First Issue	OM	JH



LEGEND:

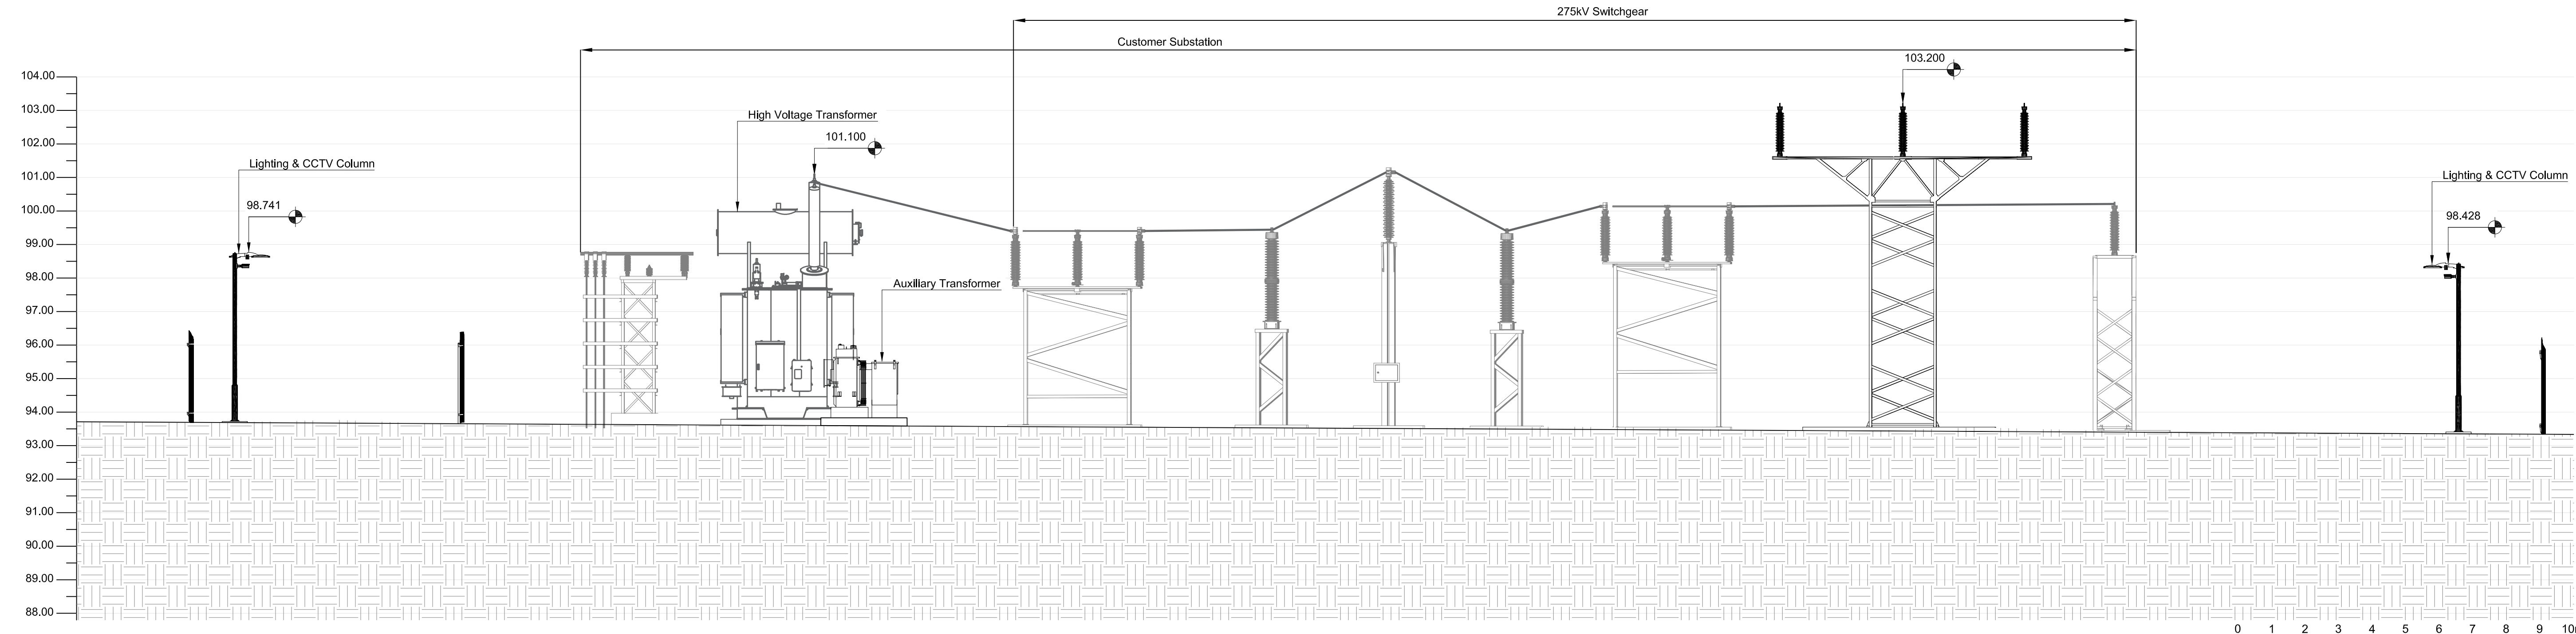

4 SECTION C - C
Scale: 1:100(B/A)

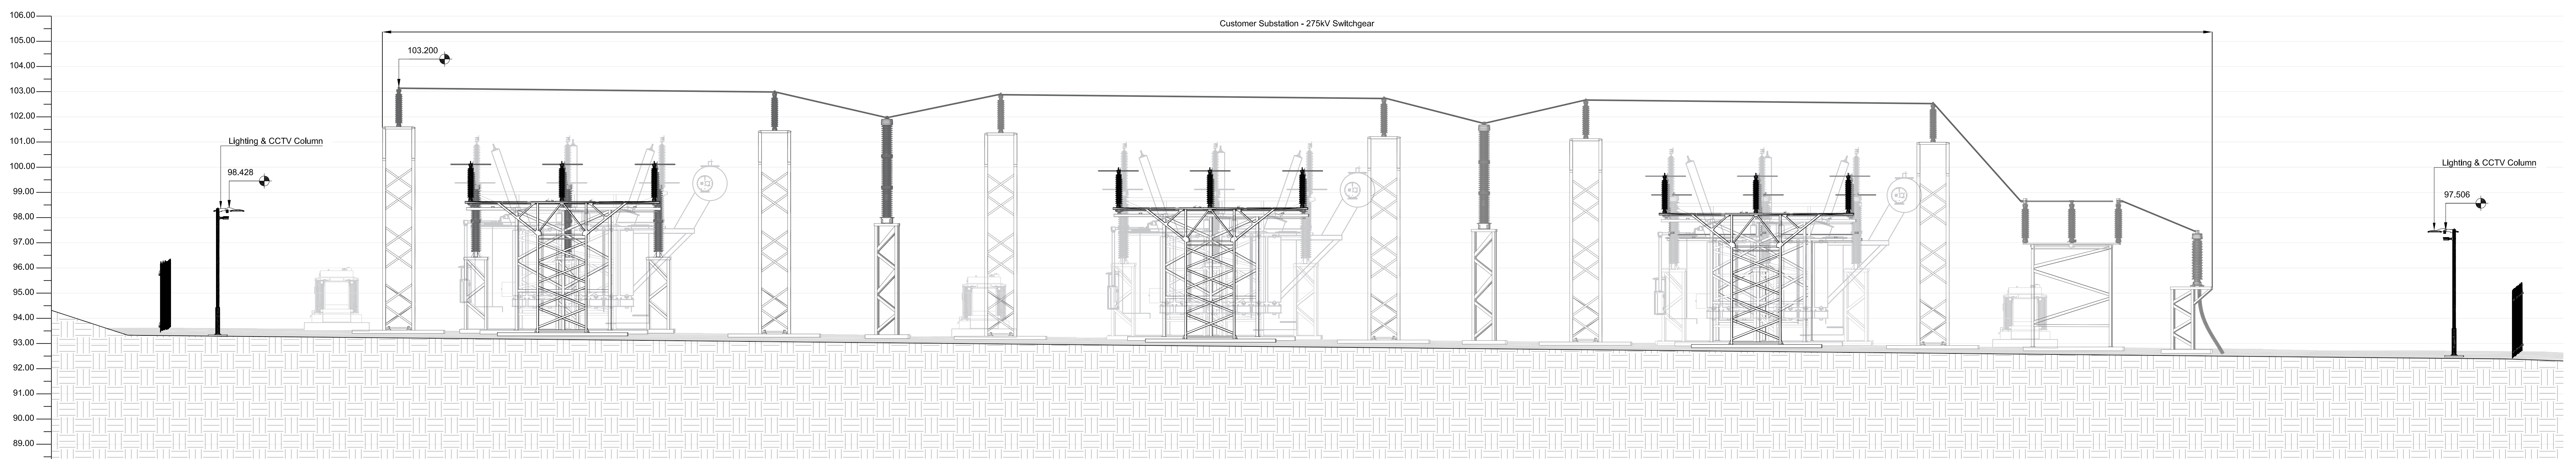

5 SECTION D - D
Scale: 1:100(B/A)

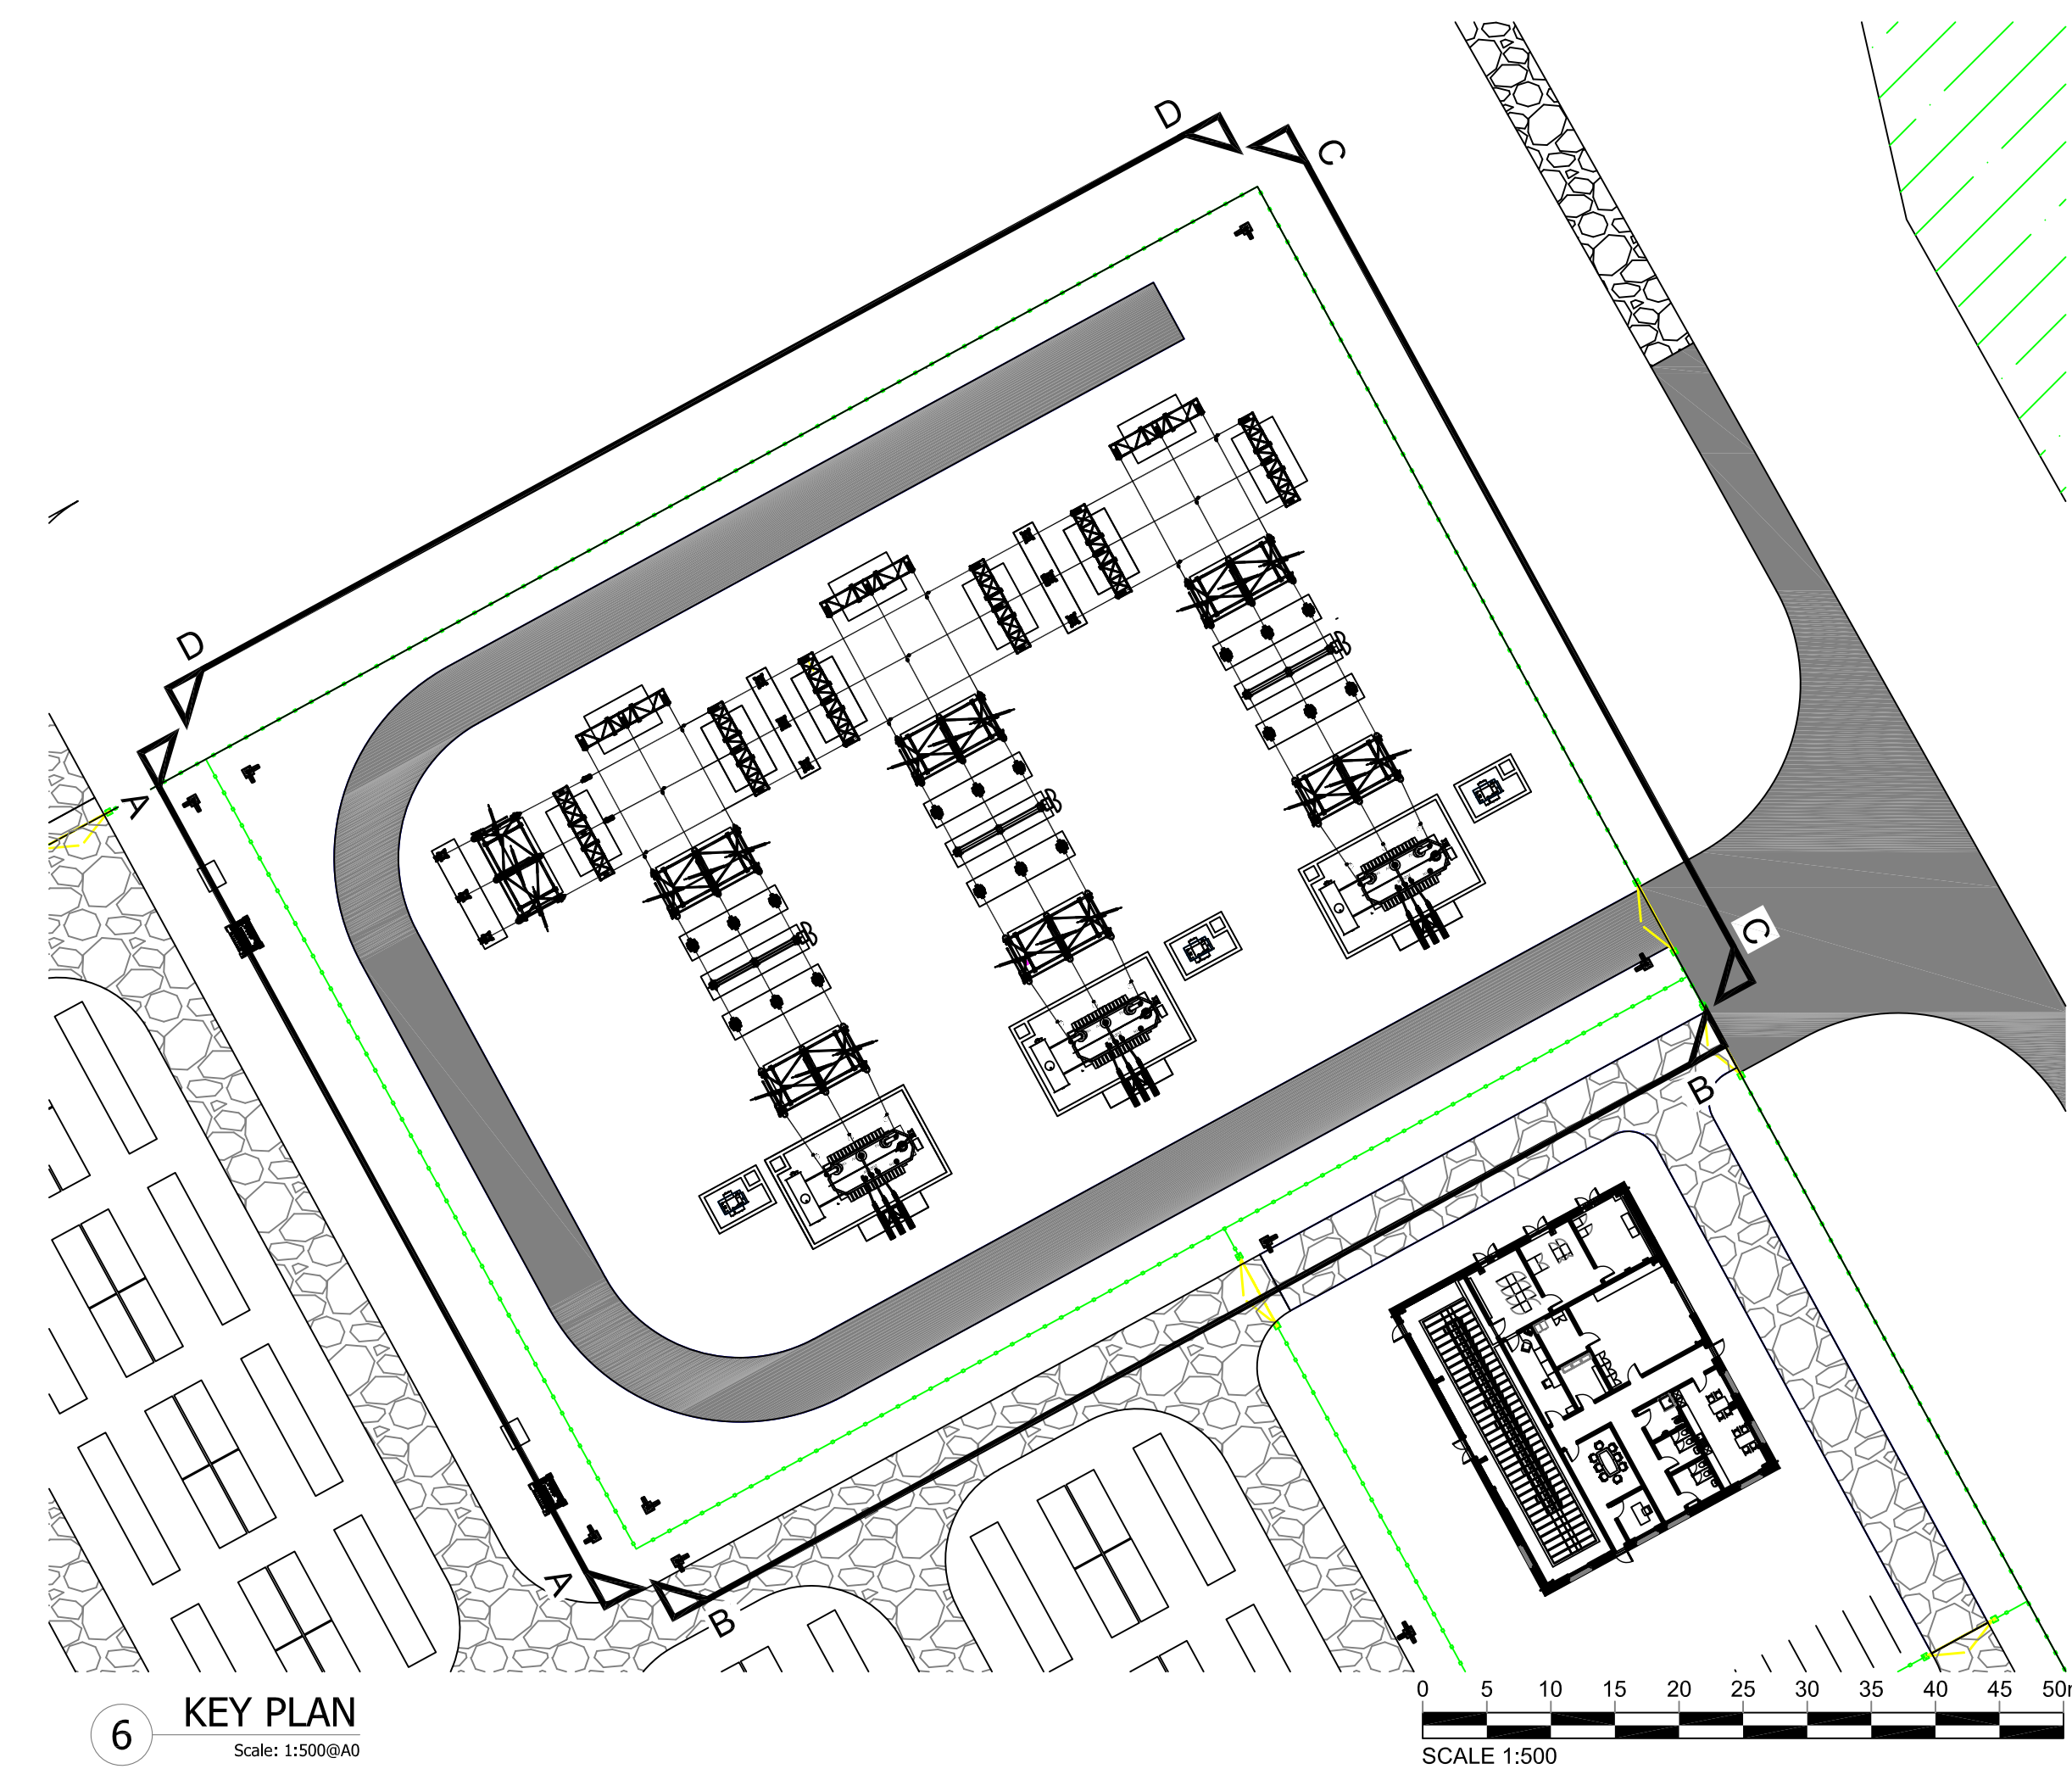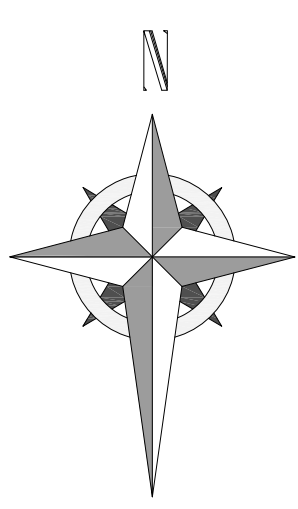

6 KEY PLAN
Scale: 1:500(B/A)

Project:

Spittal
Halkirk
KW12 6XA

Consultant:



Field
Fora - Montacute Yards
186 Shorbridge High Street
London
E1 6HU

Drawn by:



CADmando Design & Draughting Solutions Ltd
Unit B2, The Courtyard, Severn Drive, Tewkesbury Business
Park, GL20 9GD
Tel: +44 (0) 1684 550019
Mob: +44 (0) 7814436910

Status:

PLANNING



Drawing Title:

Spittal:
Contextual Elevations (2 of 6)





Drawn: OM	Checked: JH	First Issued: 29.11.2024
--------------	----------------	-----------------------------

Project Code: **FEN001-** Drawing Number: **EL-02**

Sheet Size: A0	Scale: 1:100	Revision: 1
--------------------------	------------------------	-----------------------

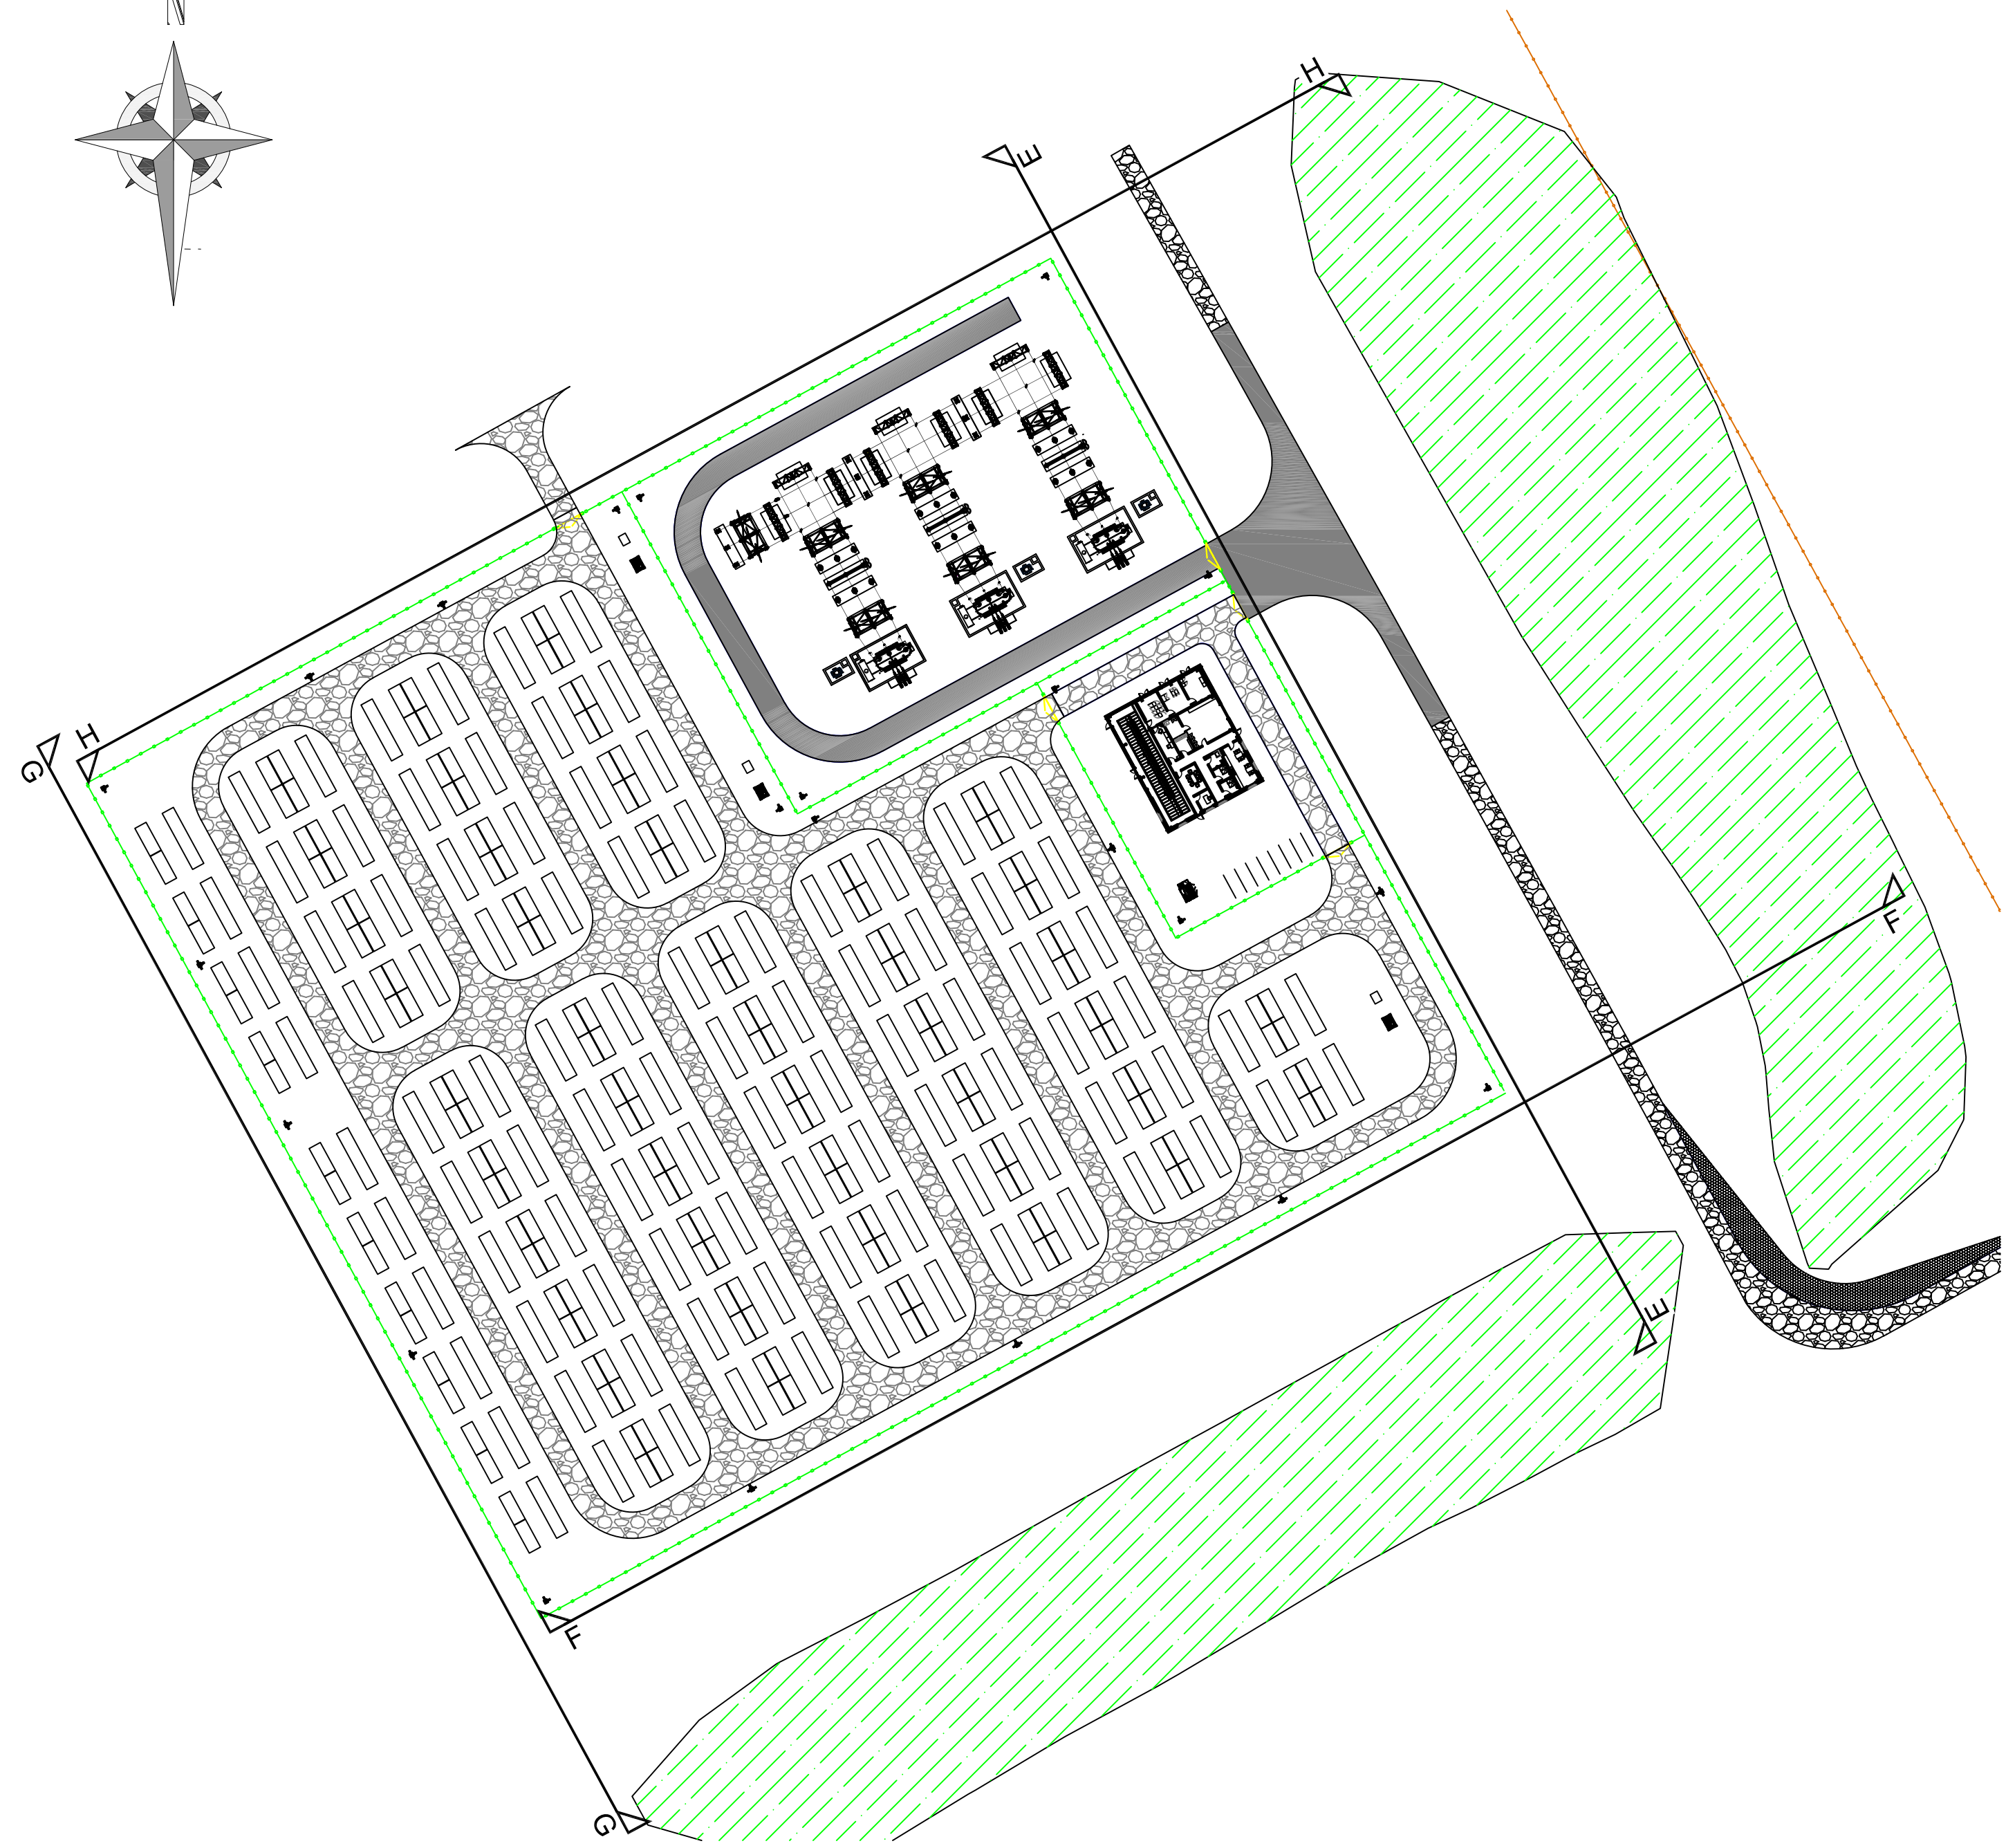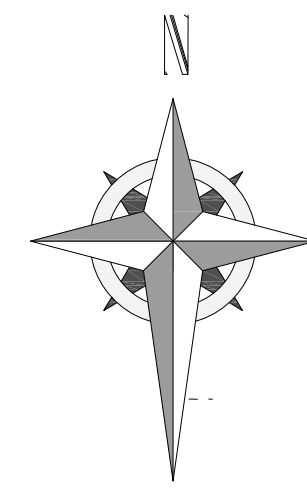

7 KEY PLAN 2
Scale: 1:1000@A0
SCALE 1:1000

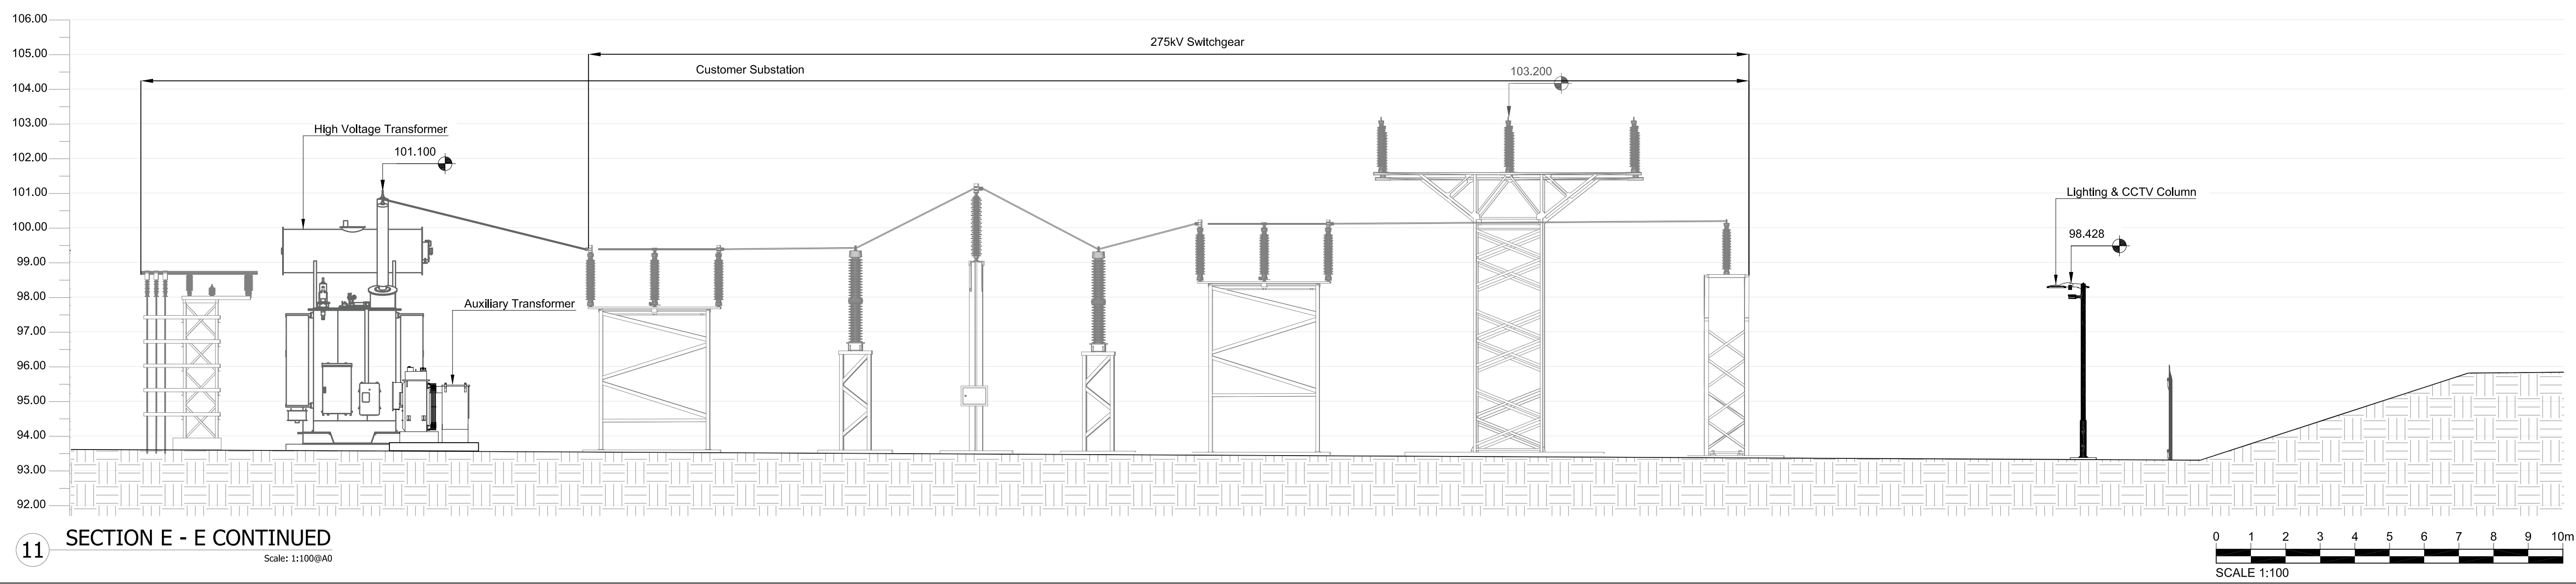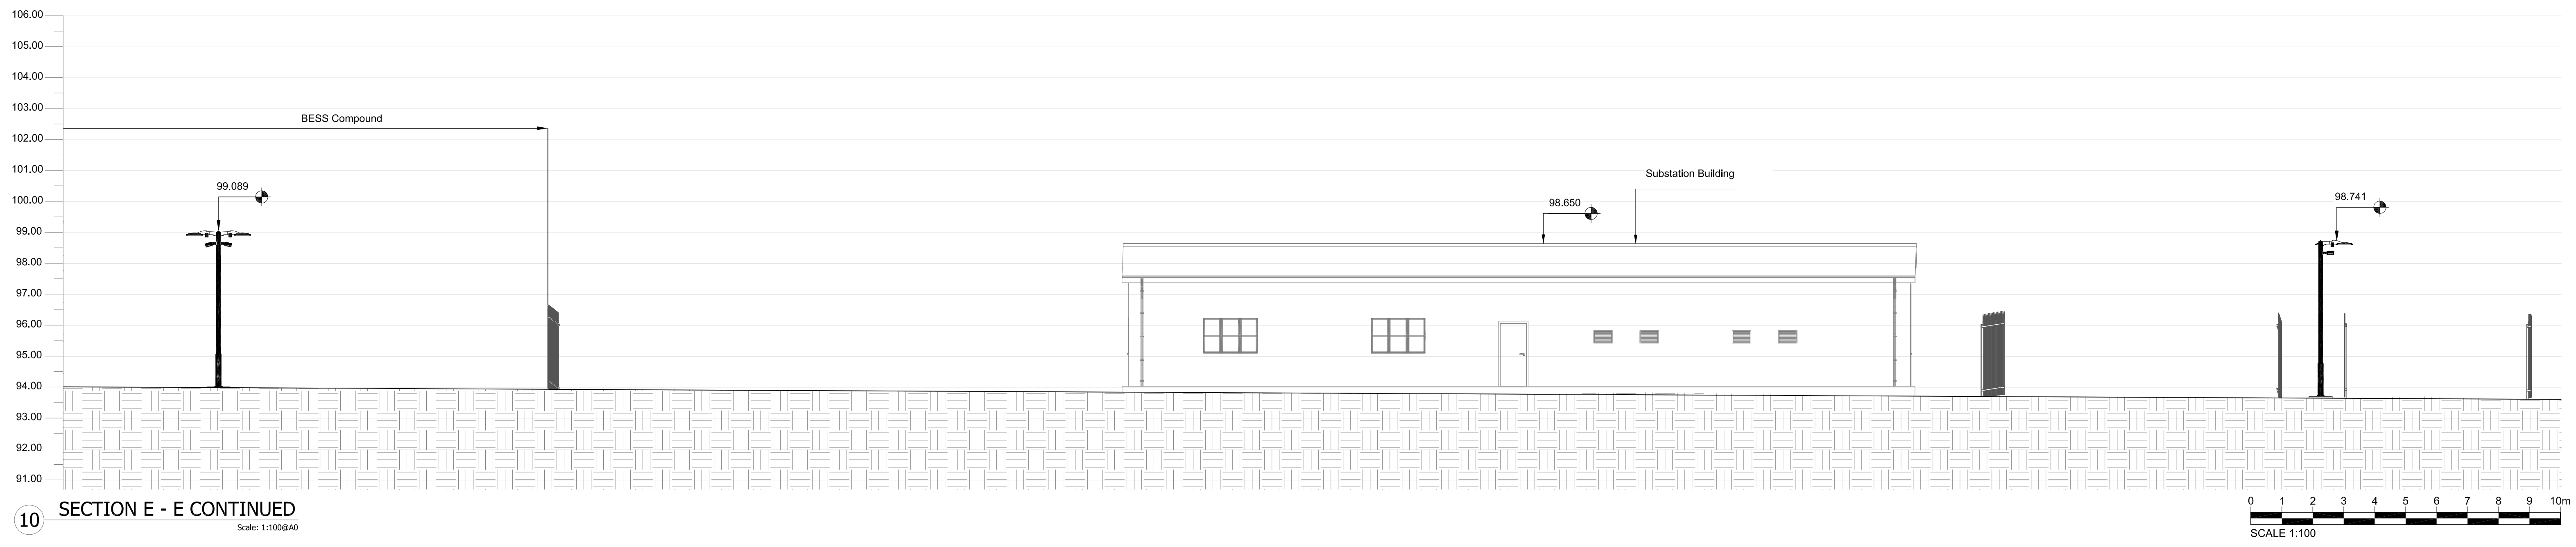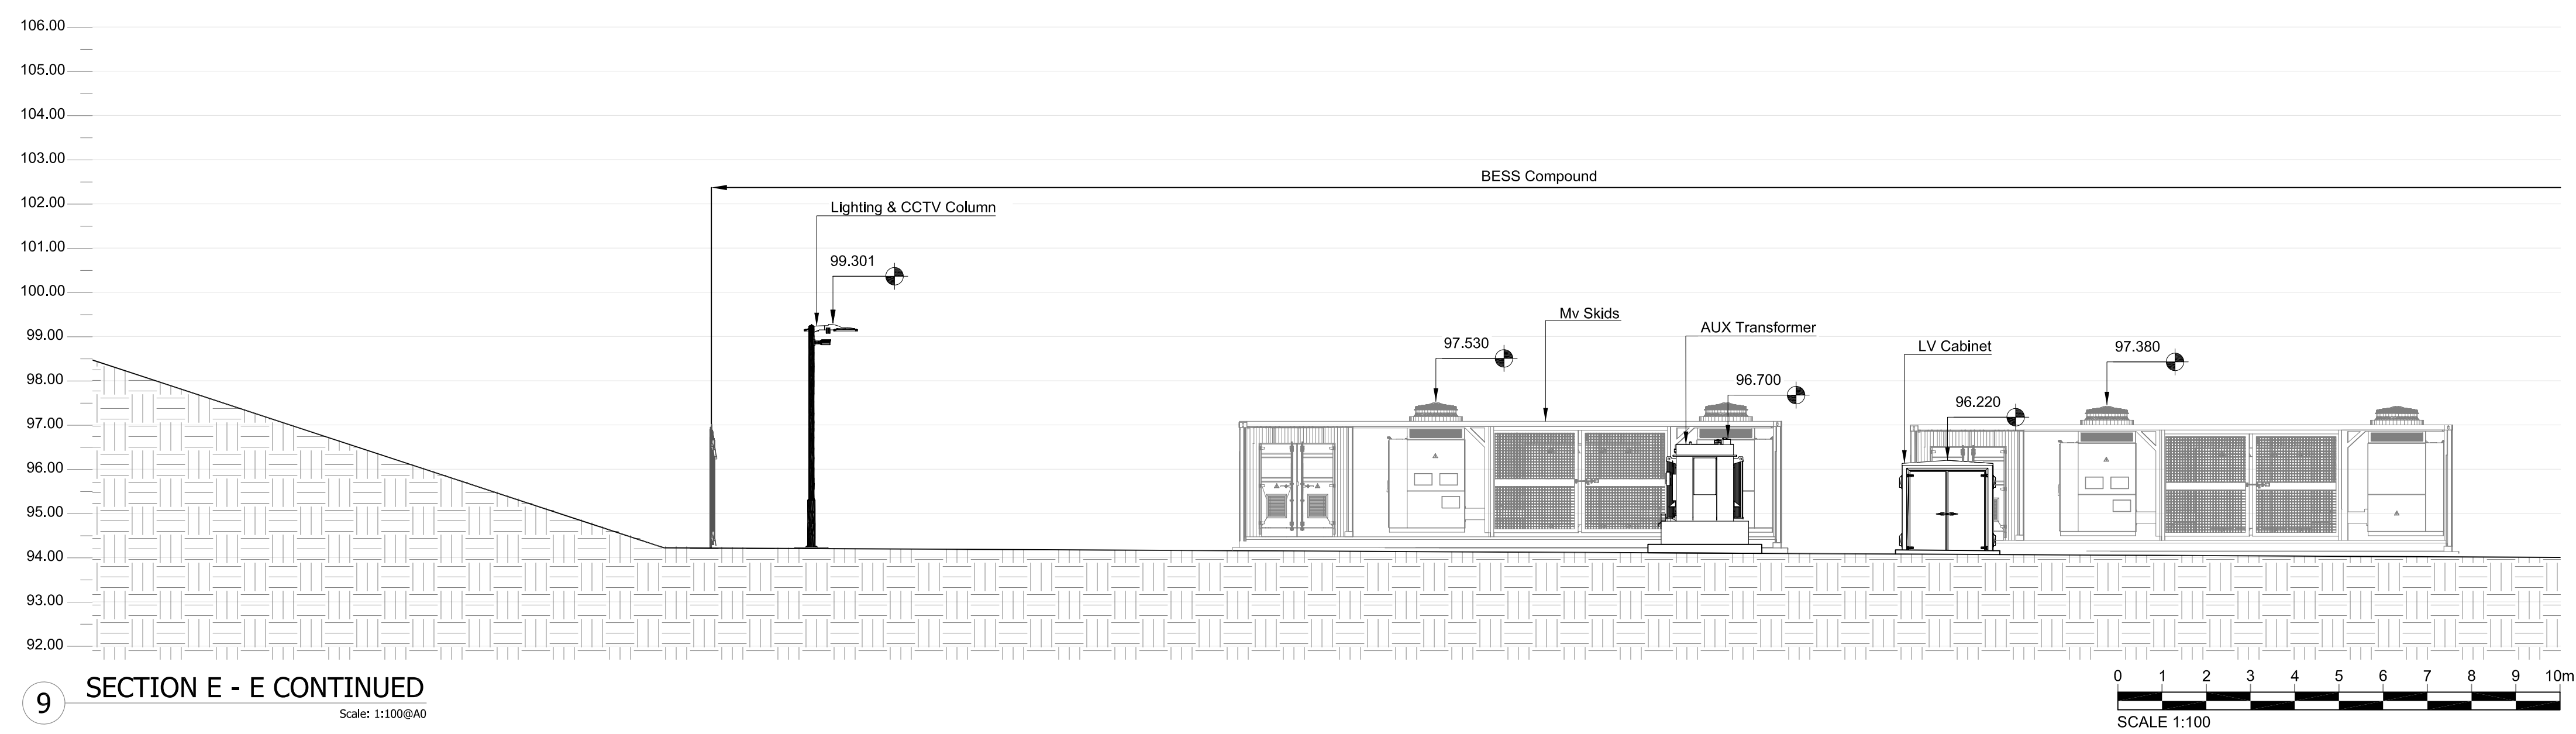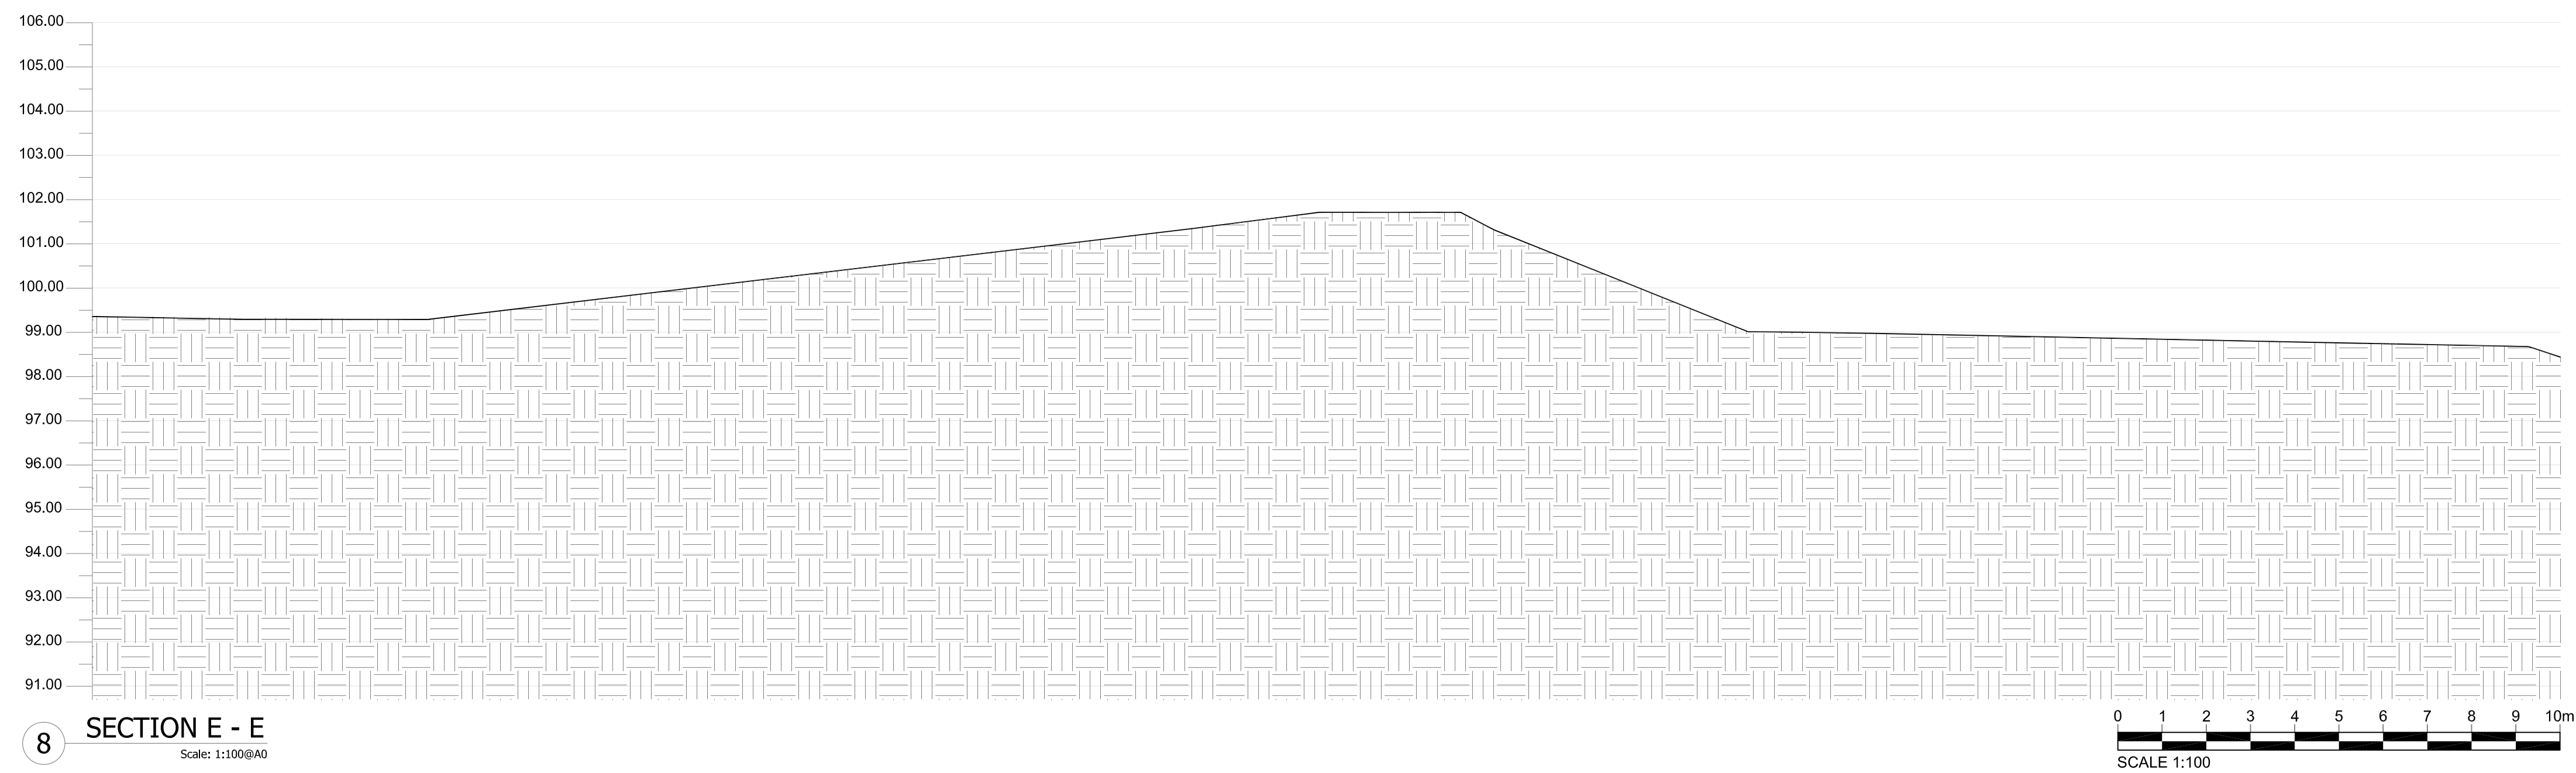

This drawing is the copyright of Field Energy and must not be reproduced in whole or in part or used in any manner without their written permission.
Scaled dimensions must not be taken from this drawing. All dimensions are to be confirmed on site prior to commencement of work.

Revisions:

Revision	Date	Revision Notes	Drawn	Inspected
01	29.11.24	First Issue	OM	JH

LEGEND:

Project:
Spittal
Halkirk
KW12 6XA

Consultant:
FIELD
Field
Fora - Montacute Yards
186 Shorrtitch High Street
London
E1 6HU

Drawn by:
CADmando
2D, 3D CAD & BIM SERVICES
CADmando Design & Draughting Solutions Ltd
Unit B2, The Courtyard, Severn Drive, Tewkesbury Business Park, GL20 9GD
Tel: +44 (0) 1684 550919
Mob: +44 (0) 7814436910



Status:
PLANNING

Drawing Title:
**Spittal:
Contextual Elevations (3 of 6)**


Drawn: OM Checked: JH First Issued: 29.11.2024

Project Code: FEN001- Drawing Number: EL-03


Sheet Size: A0 Scale: A:N Revision: 1

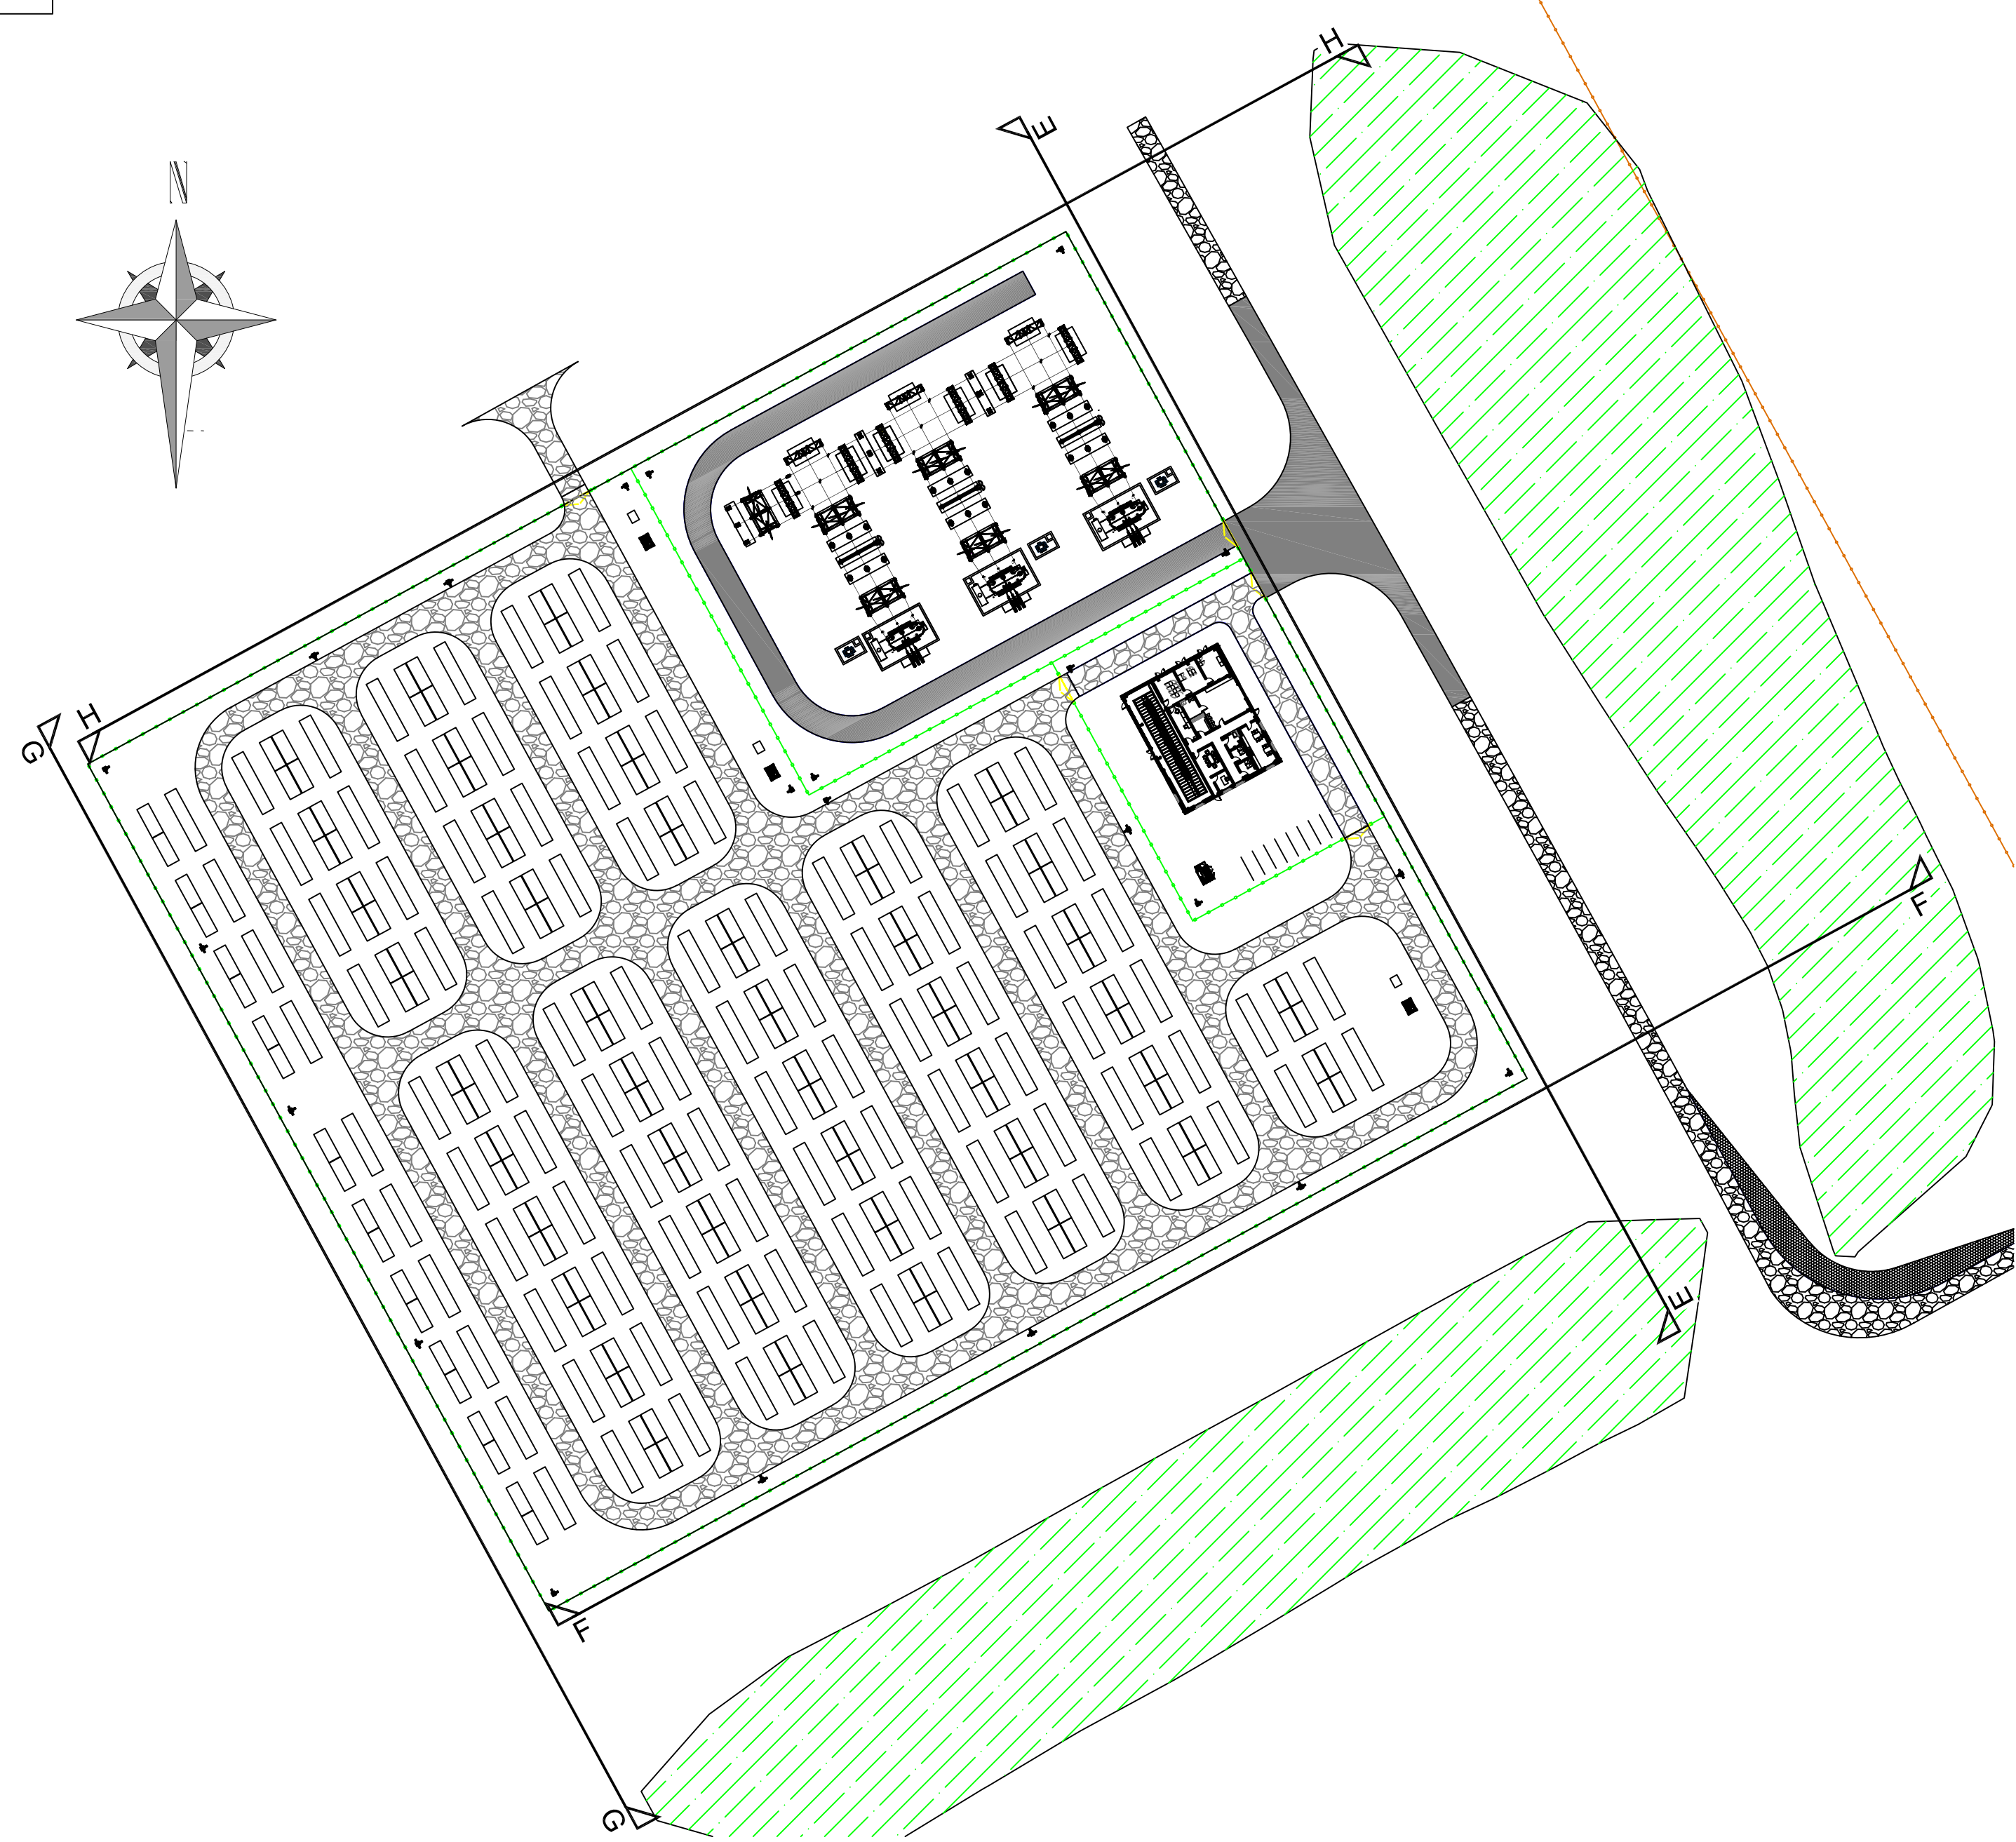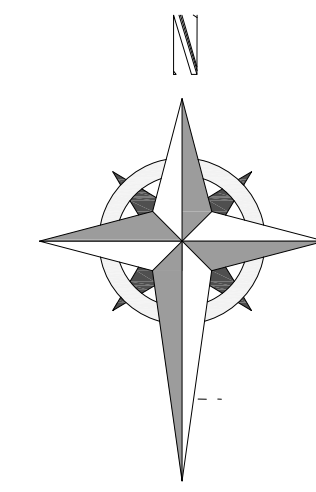


12 KEY PLAN 2
Scale: 1:1000

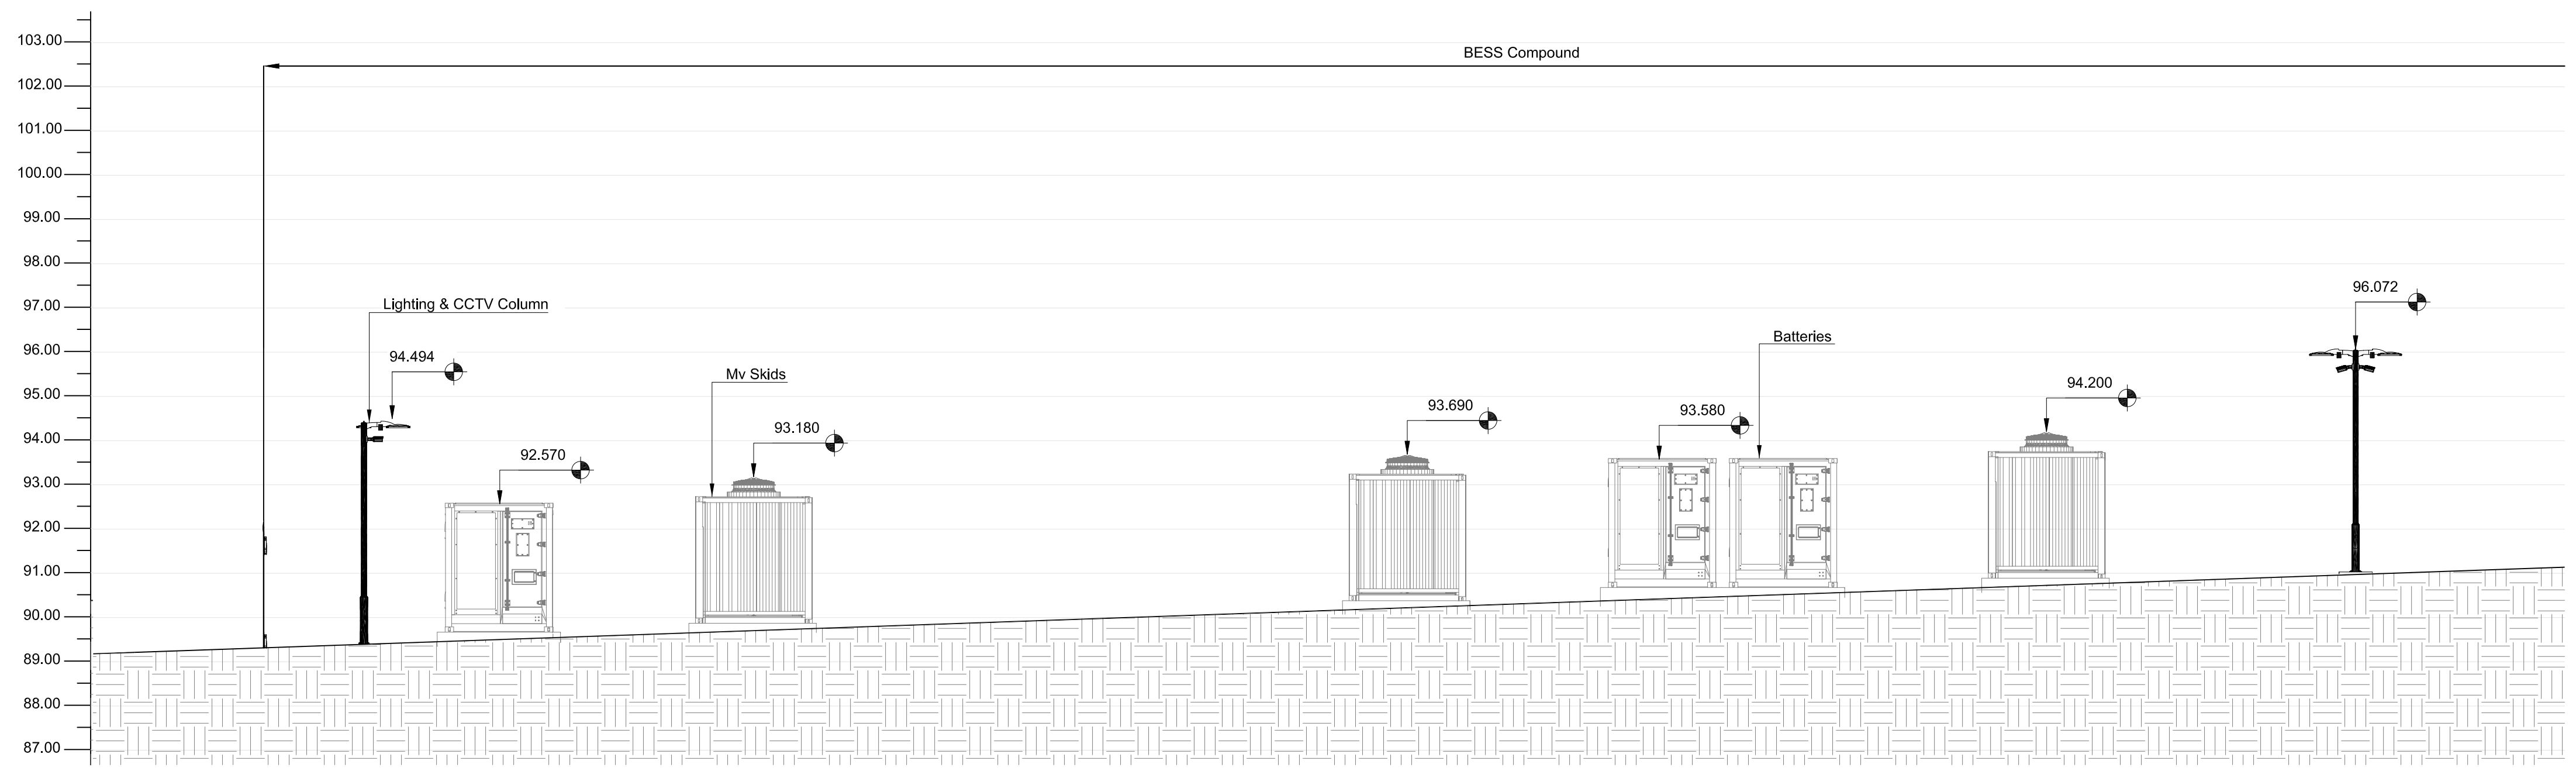


13 SECTION F - F
Scale: 1:100

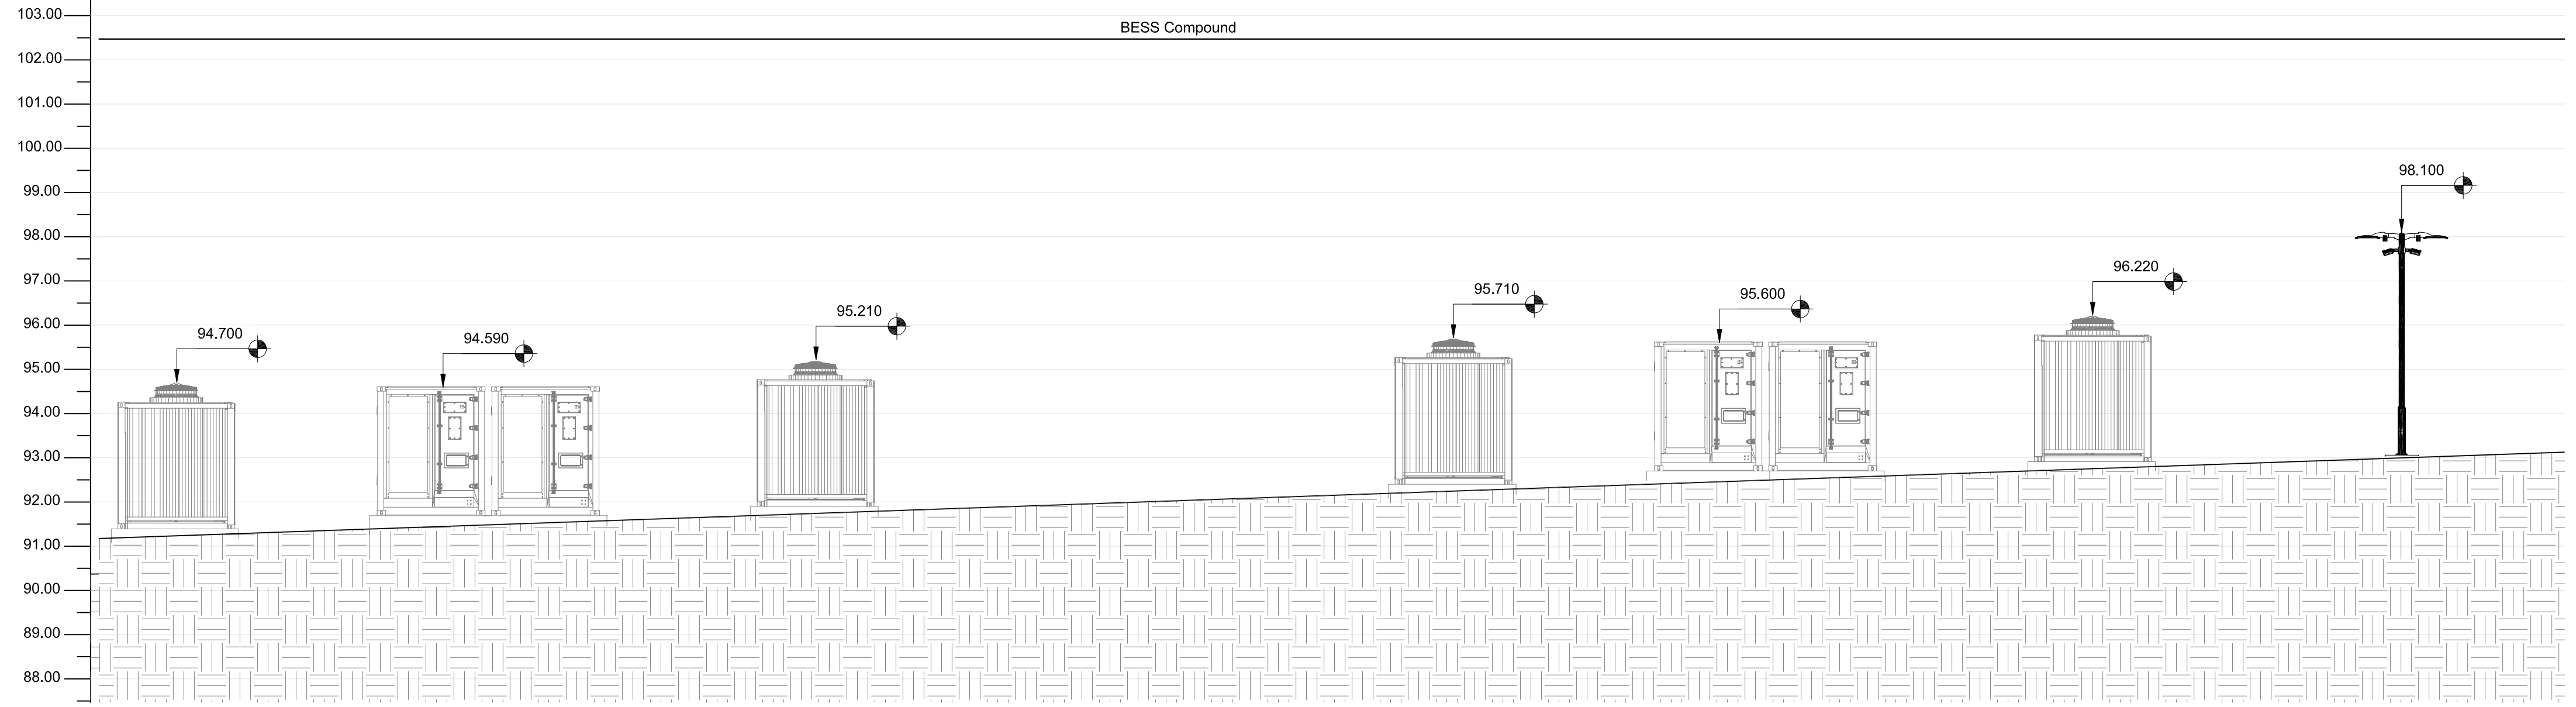

14 SECTION F - F CONTINUED
Scale: 1:100

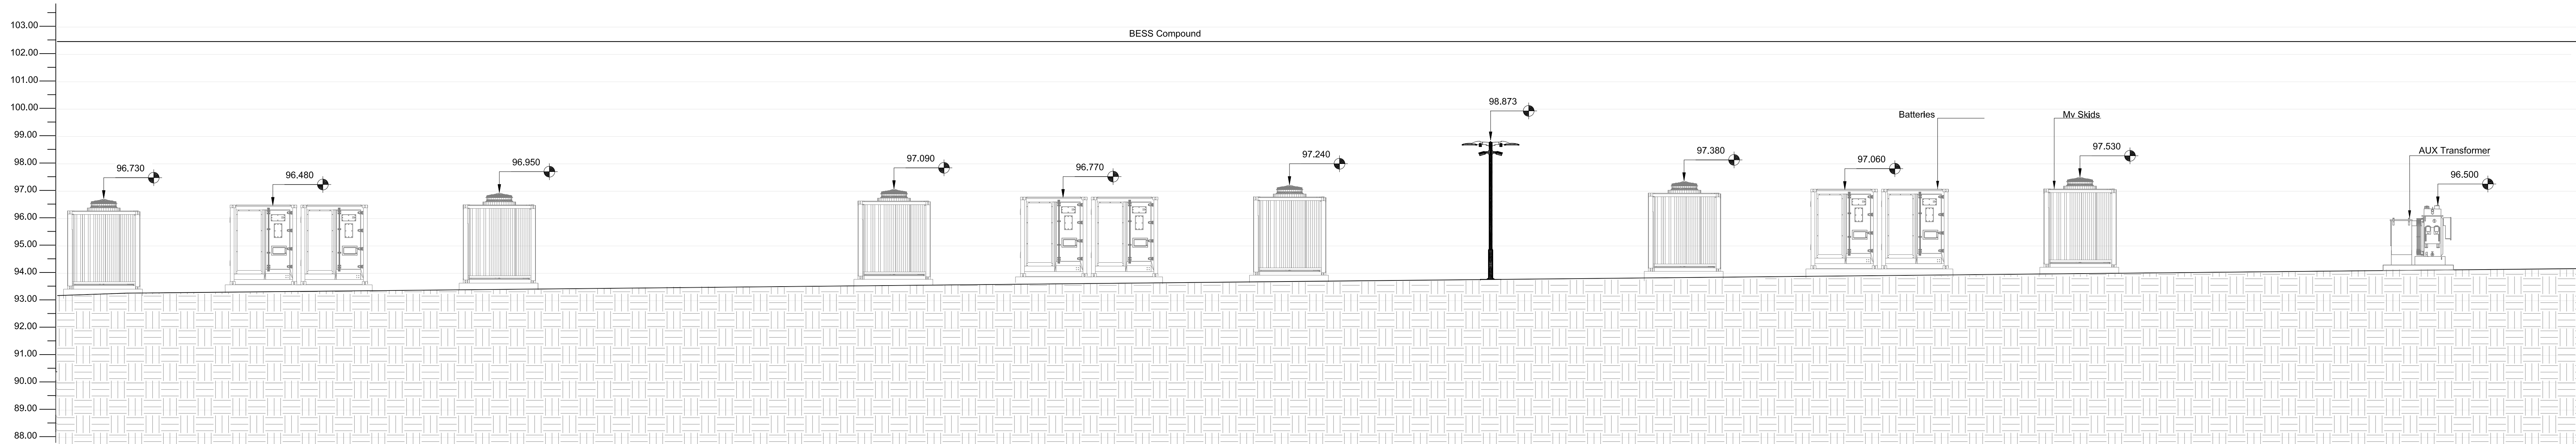

15 SECTION F - F CONTINUED
Scale: 1:100

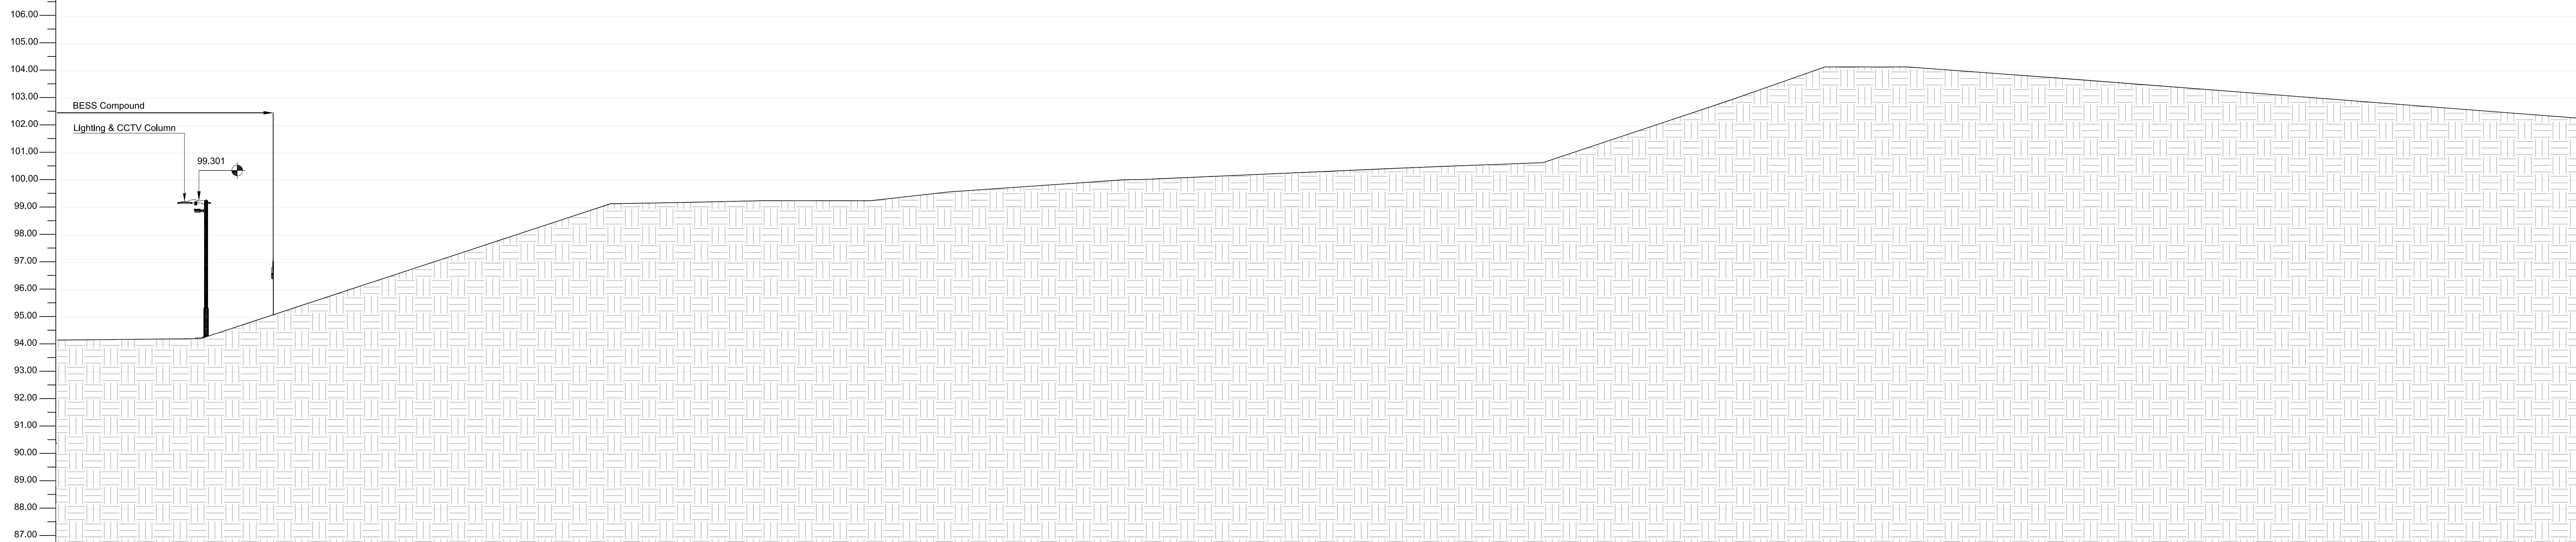

16 SECTION F - F CONTINUED
Scale: 1:100


This drawing is the copyright of Field Energy and must not be reproduced in whole or in part or used in any manner without their written permission. Scaled dimensions must not be taken from this drawing. All dimensions are to be confirmed on site prior to commencement of work.

Revisions:

Revision	Date	Revision Notes	Drawn	Inspected
01	29.11.24	First Issue	OM	JH

LEGEND:

Project: **Spittal**
Halkirk
KW12 6XA

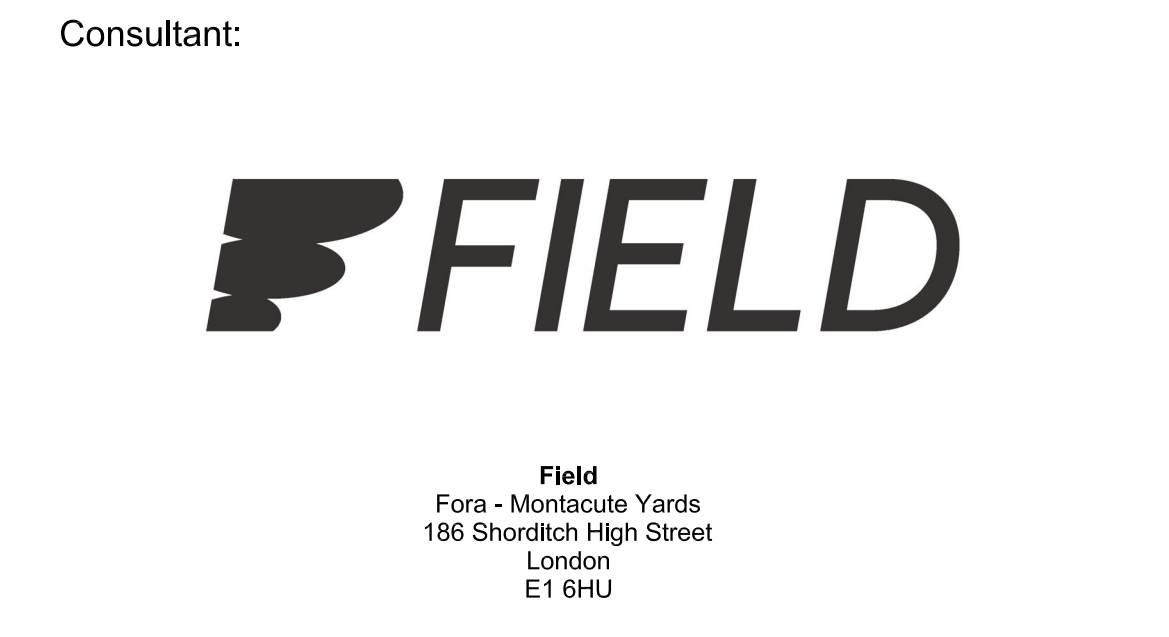

Status: **PLANNING**

Drawing Title: **Spittal: Contextual Elevations (4 of 6)**

Drawn: OM	Checked: JH	First Issued: 29.11.2024
Project Code: FEN001-		Drawing Number: EL-04
Sheet Size: A0	Scale: 1:100	Revision: 1