




12 KEY PLAN 2
Scale: 1:1000

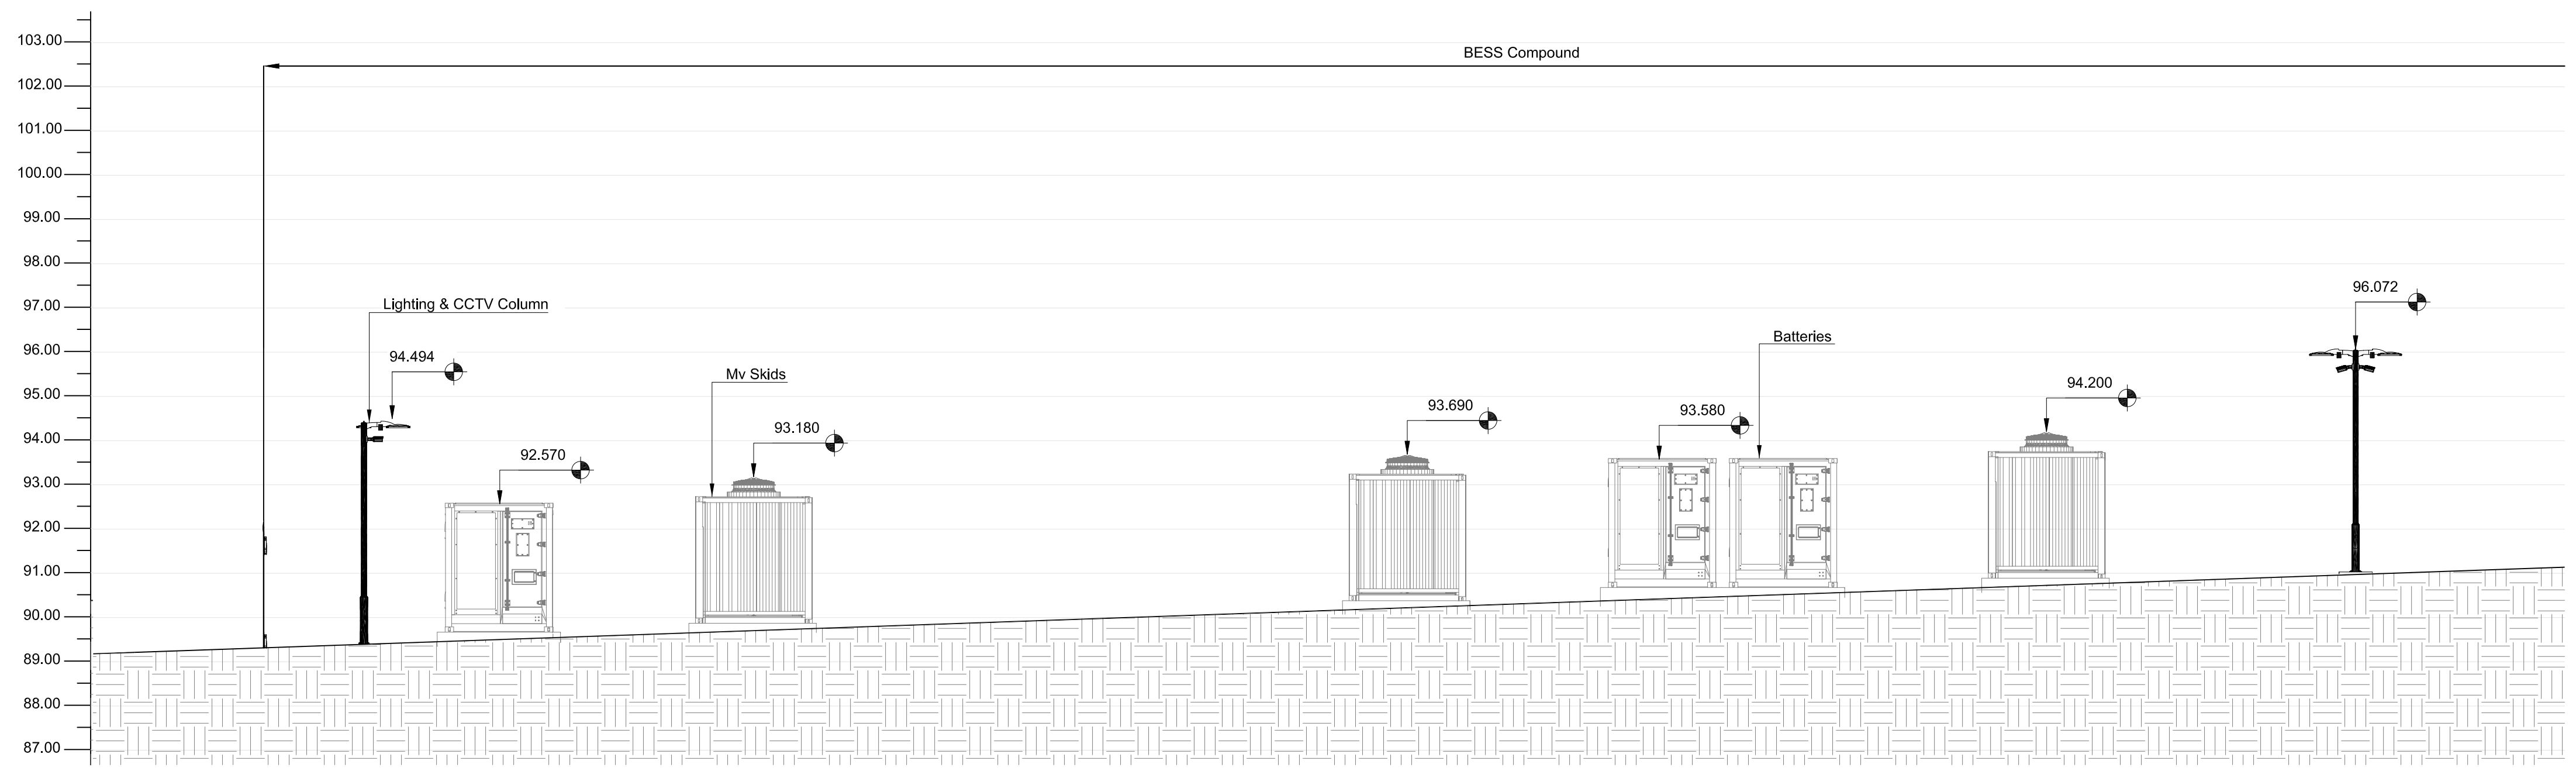


13 SECTION F - F
Scale: 1:100

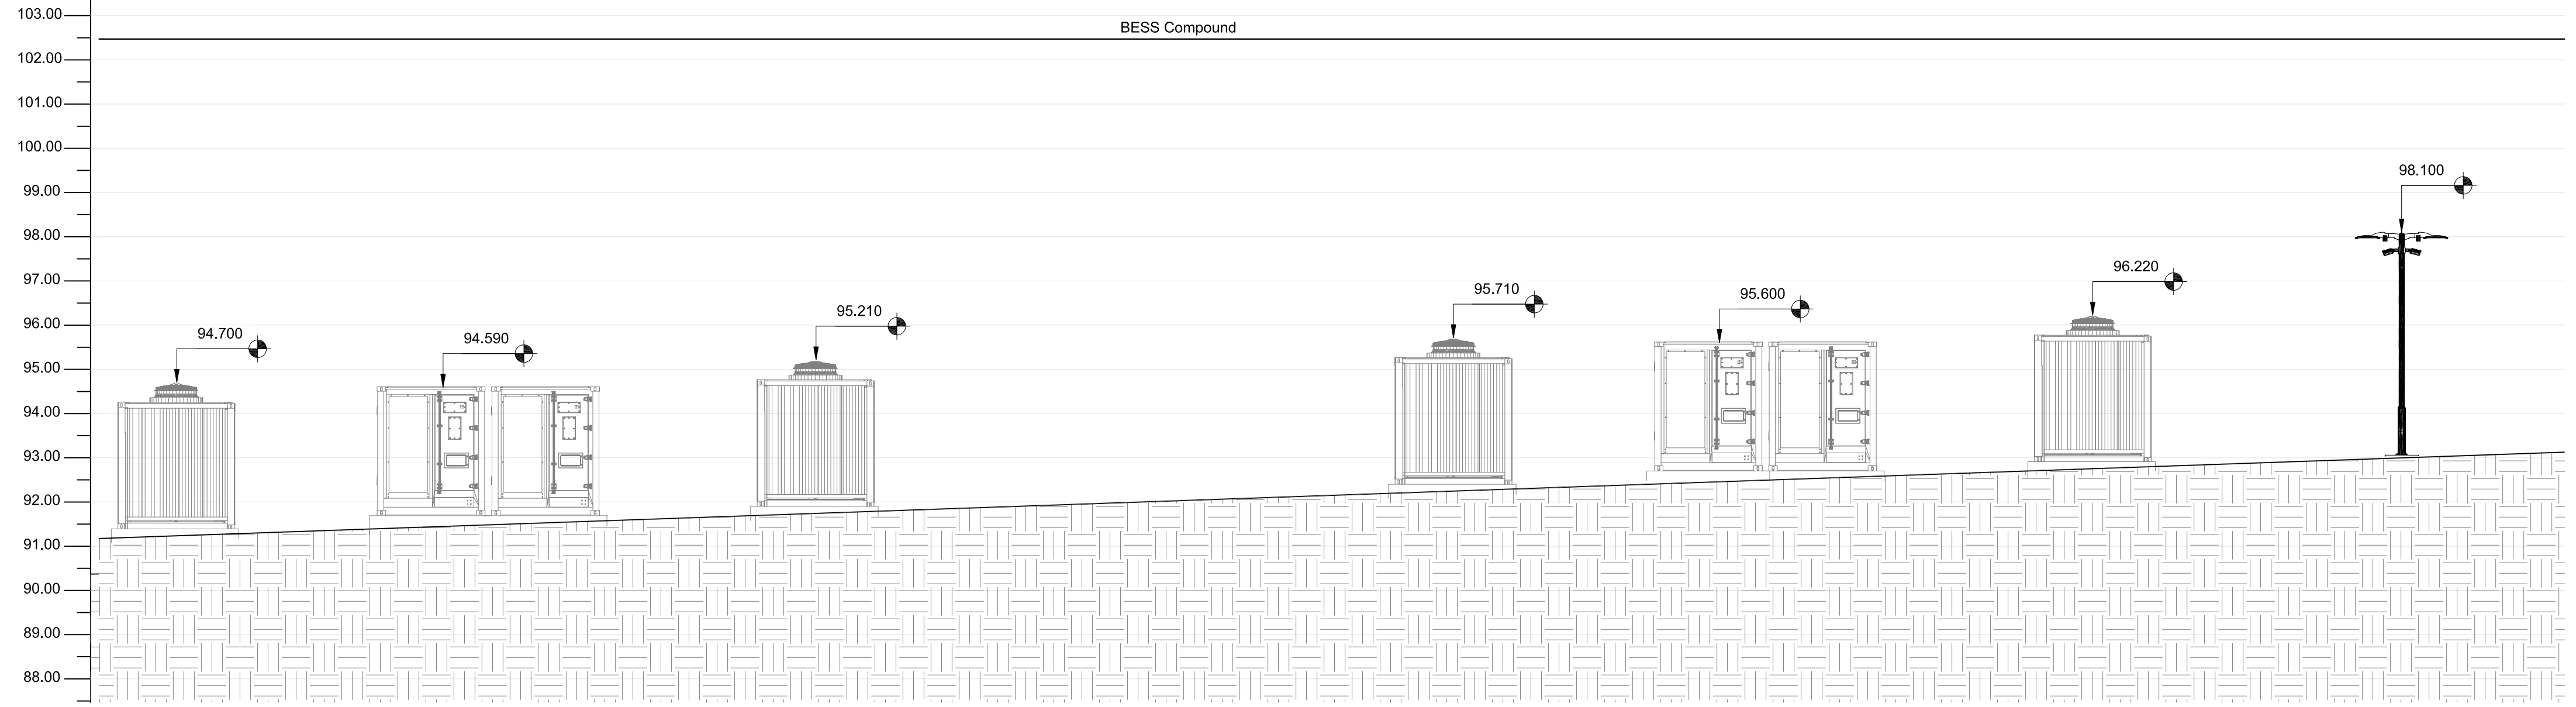

14 SECTION F - F CONTINUED
Scale: 1:100

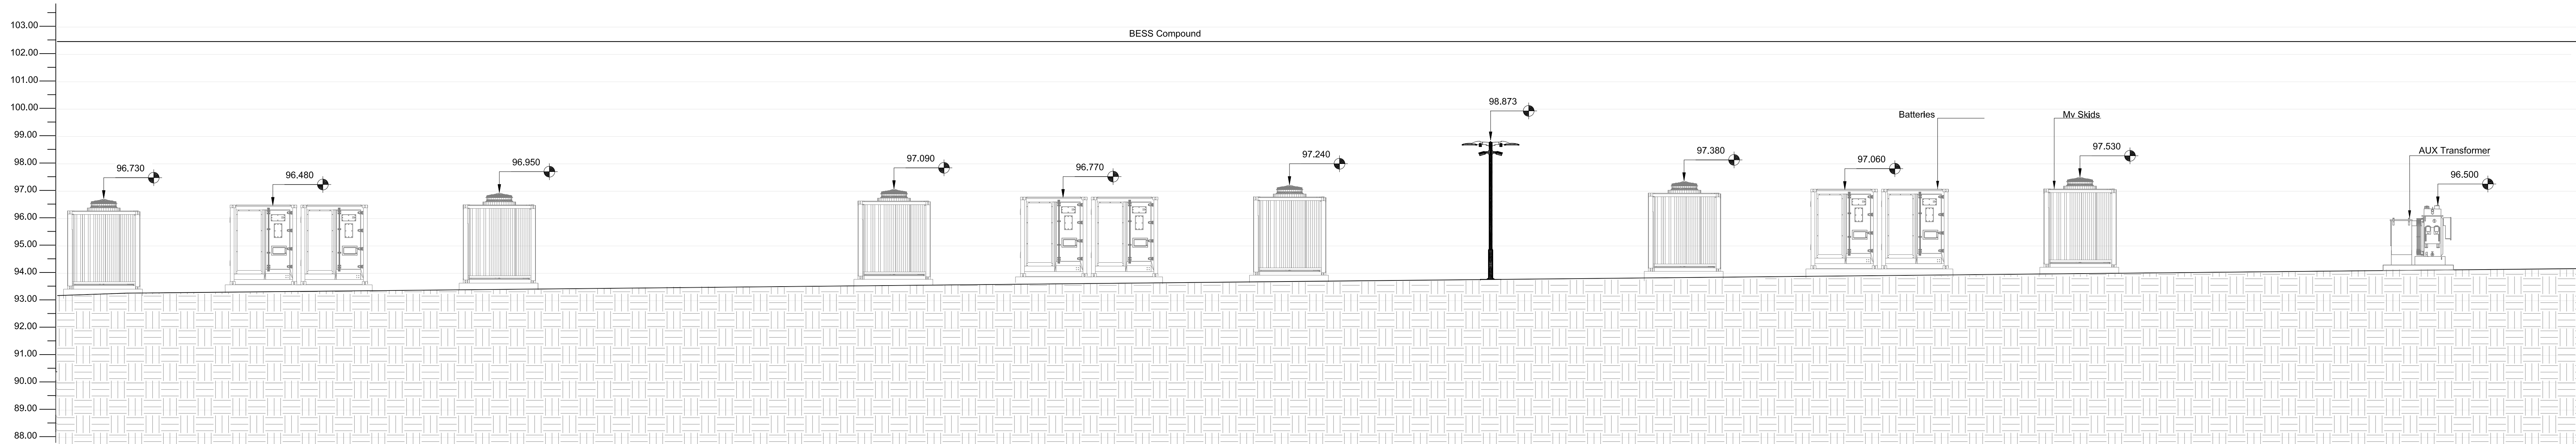

15 SECTION F - F CONTINUED
Scale: 1:100

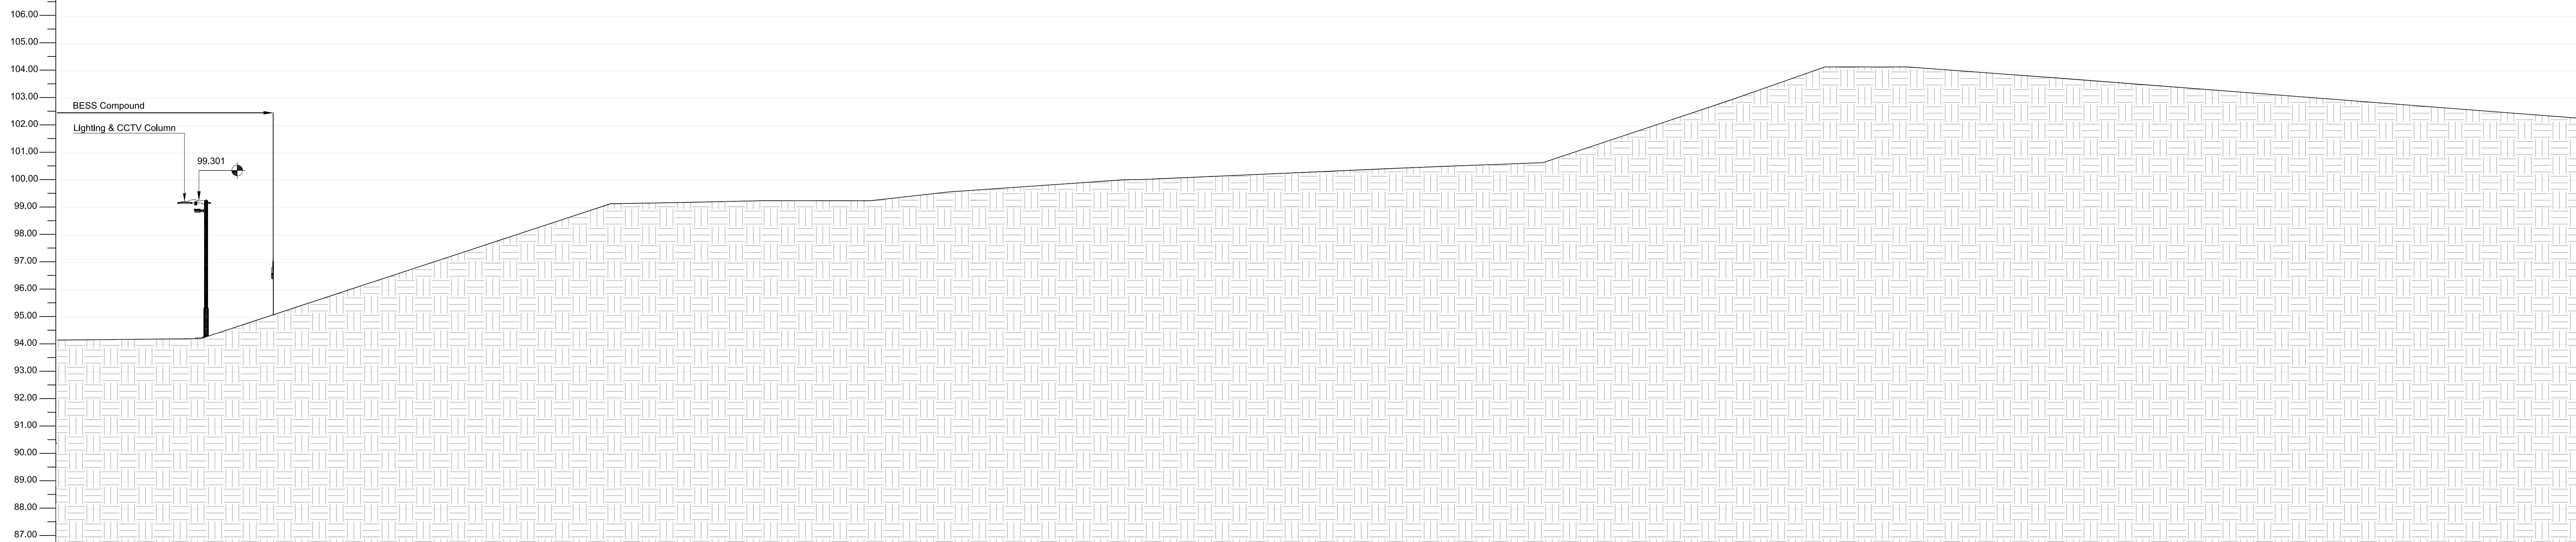

16 SECTION F - F CONTINUED
Scale: 1:100


This drawing is the copyright of Field Energy and must not be reproduced in whole or in part or used in any manner without their written permission.
Scaled dimensions must not be taken from this drawing. All dimensions are to be confirmed on site prior to commencement of work.

Revisions:

Revision	Date	Revision Notes	Drawn	Inspected
01	29.11.24	First Issue	OM	JH

LEGEND:



Project: **Spittal**
Halkirk
KW12 6XA

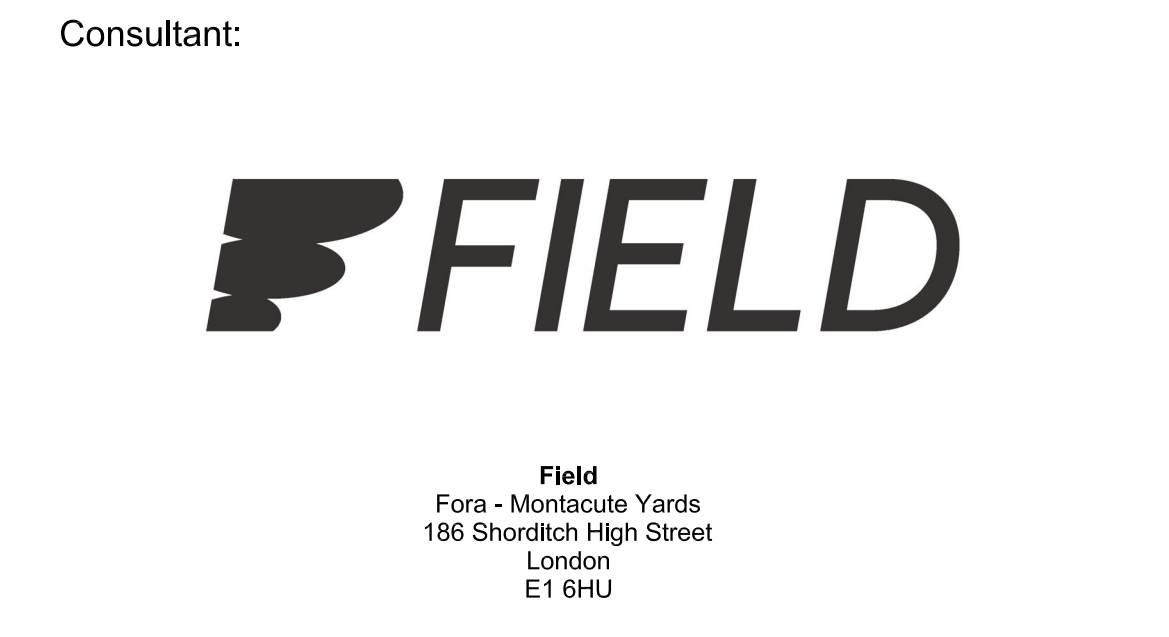


Status: **PLANNING**

Drawing Title: **Spittal: Contextual Elevations (4 of 6)**


Drawn: OM	Checked: JH	First Issued: 29.11.2024
Project Code: FEN001-		Drawing Number: EL-04
Sheet Size: A0	Scale: 1:100	Revision: 1

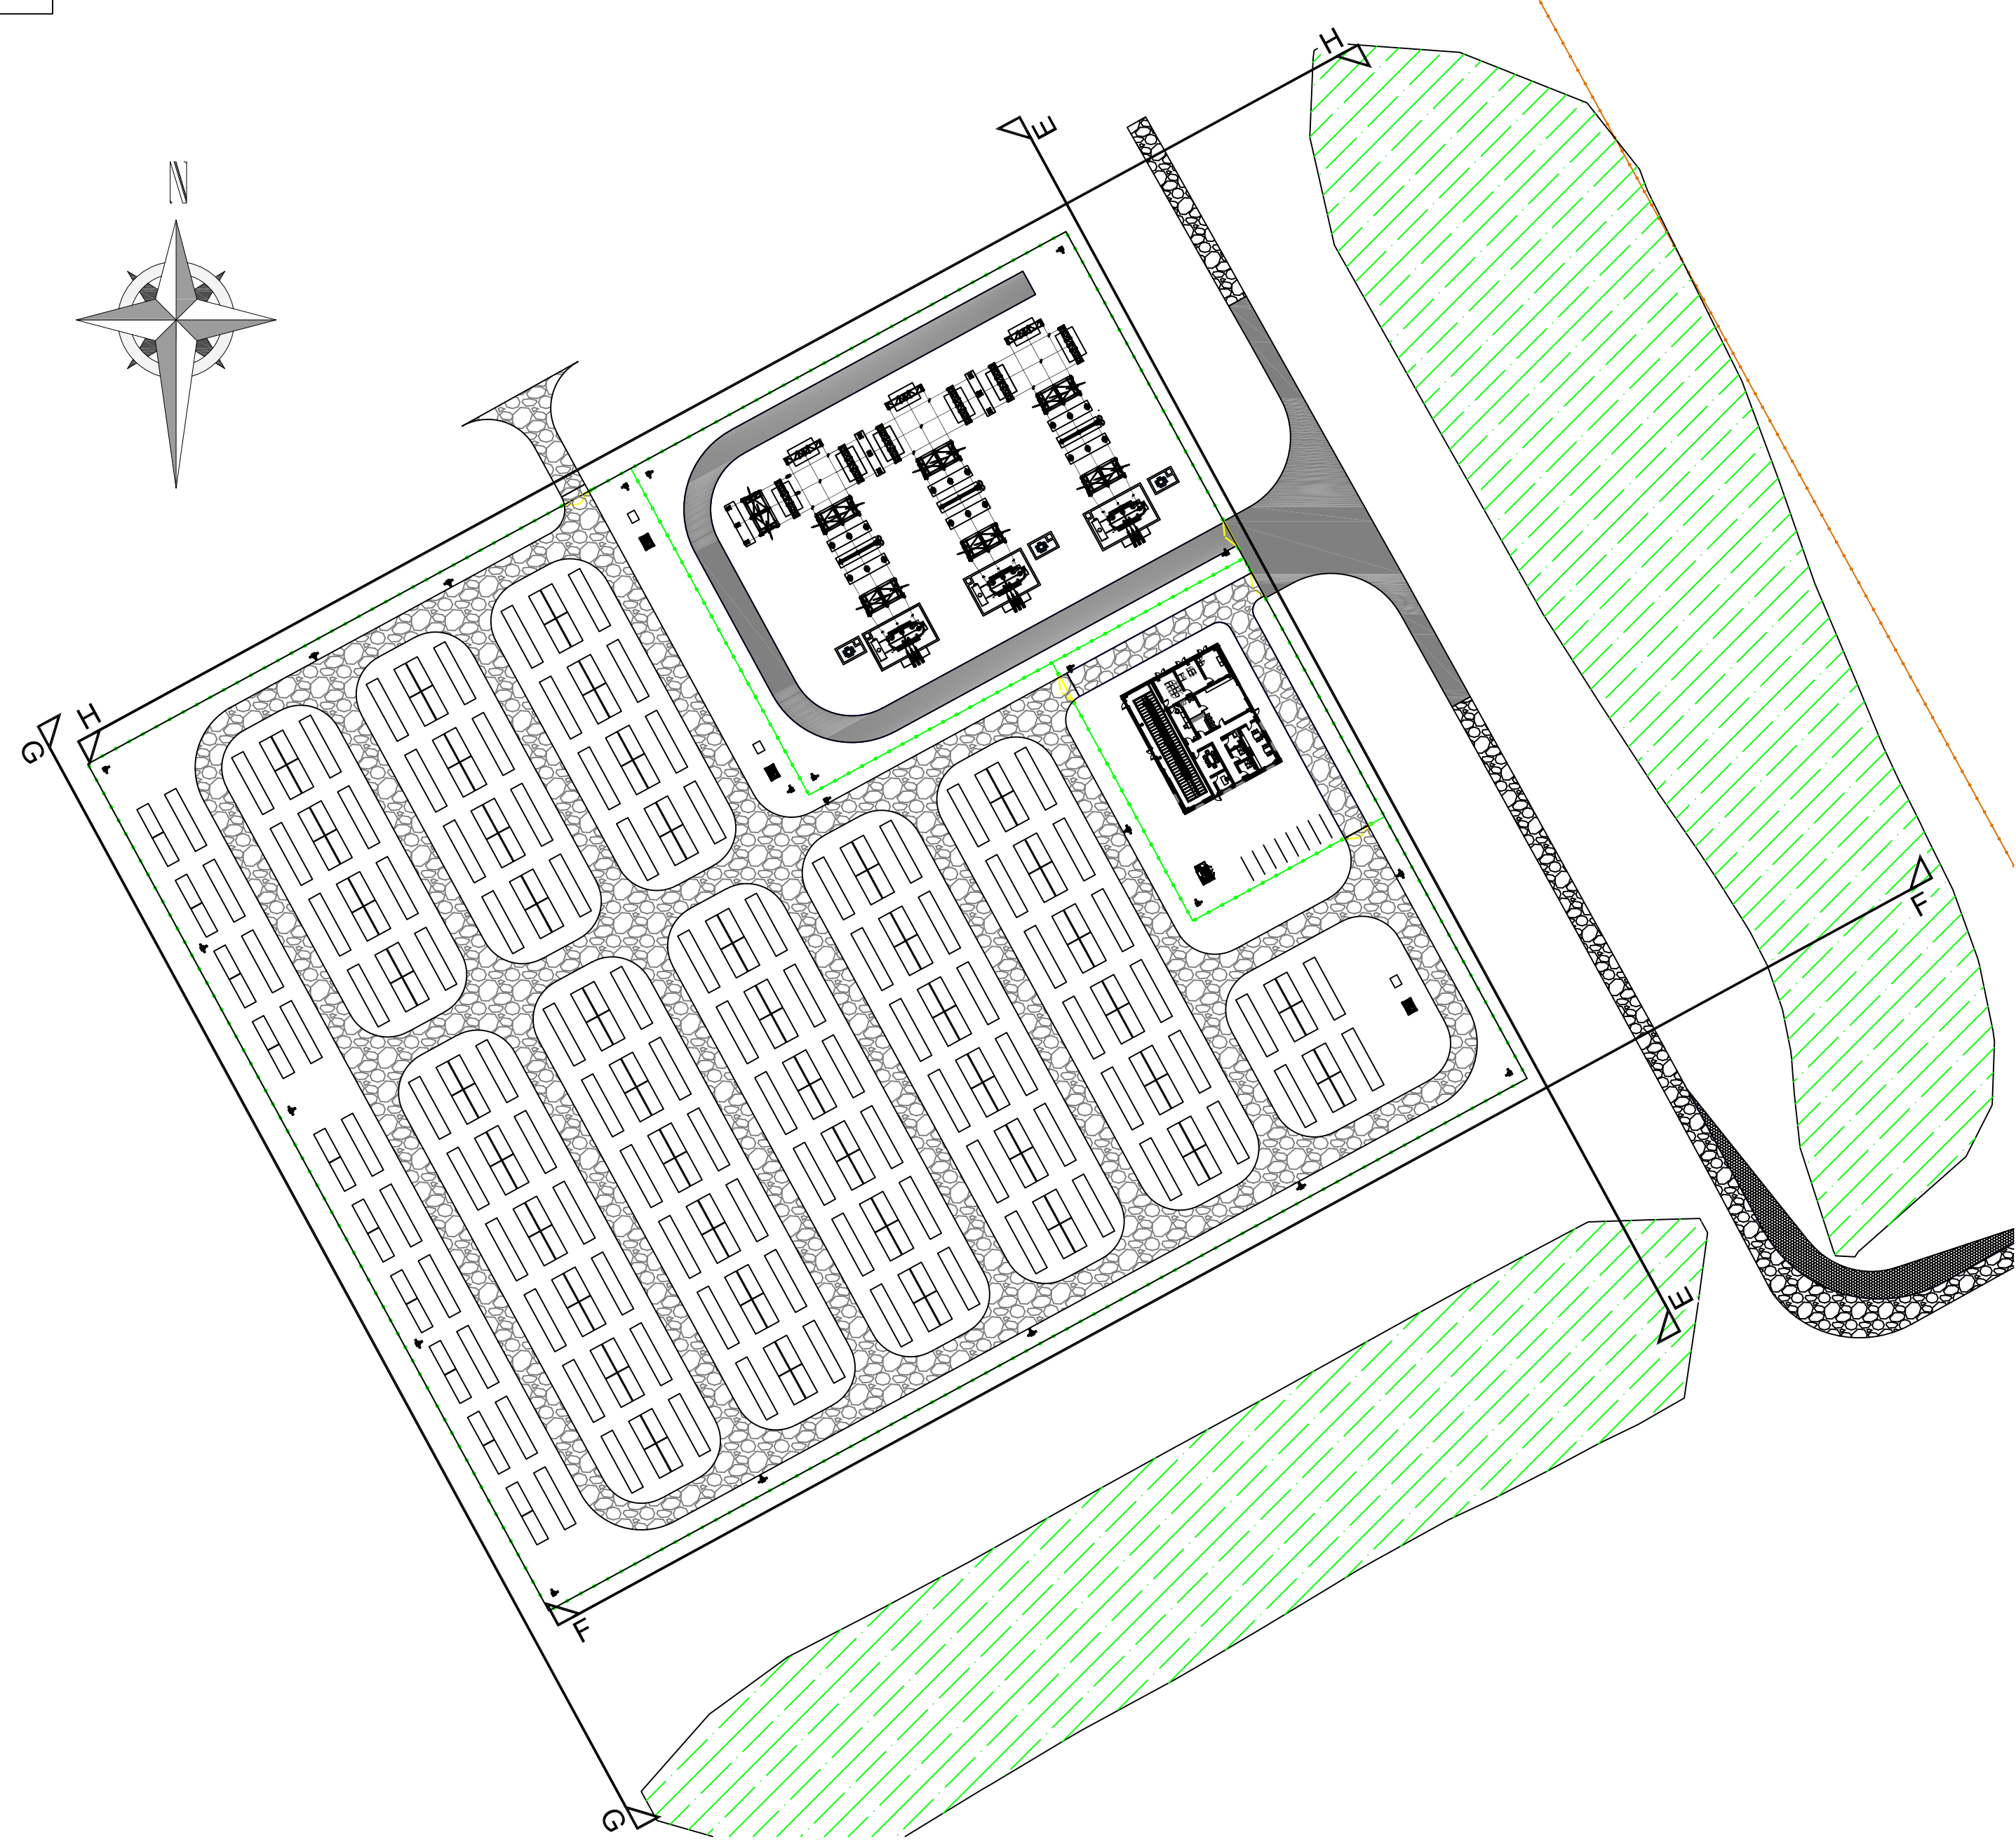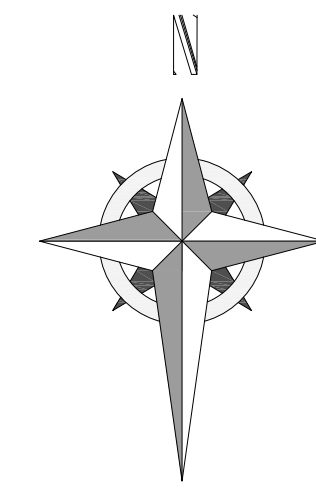


22 KEY PLAN 2
Scale: 1:1000

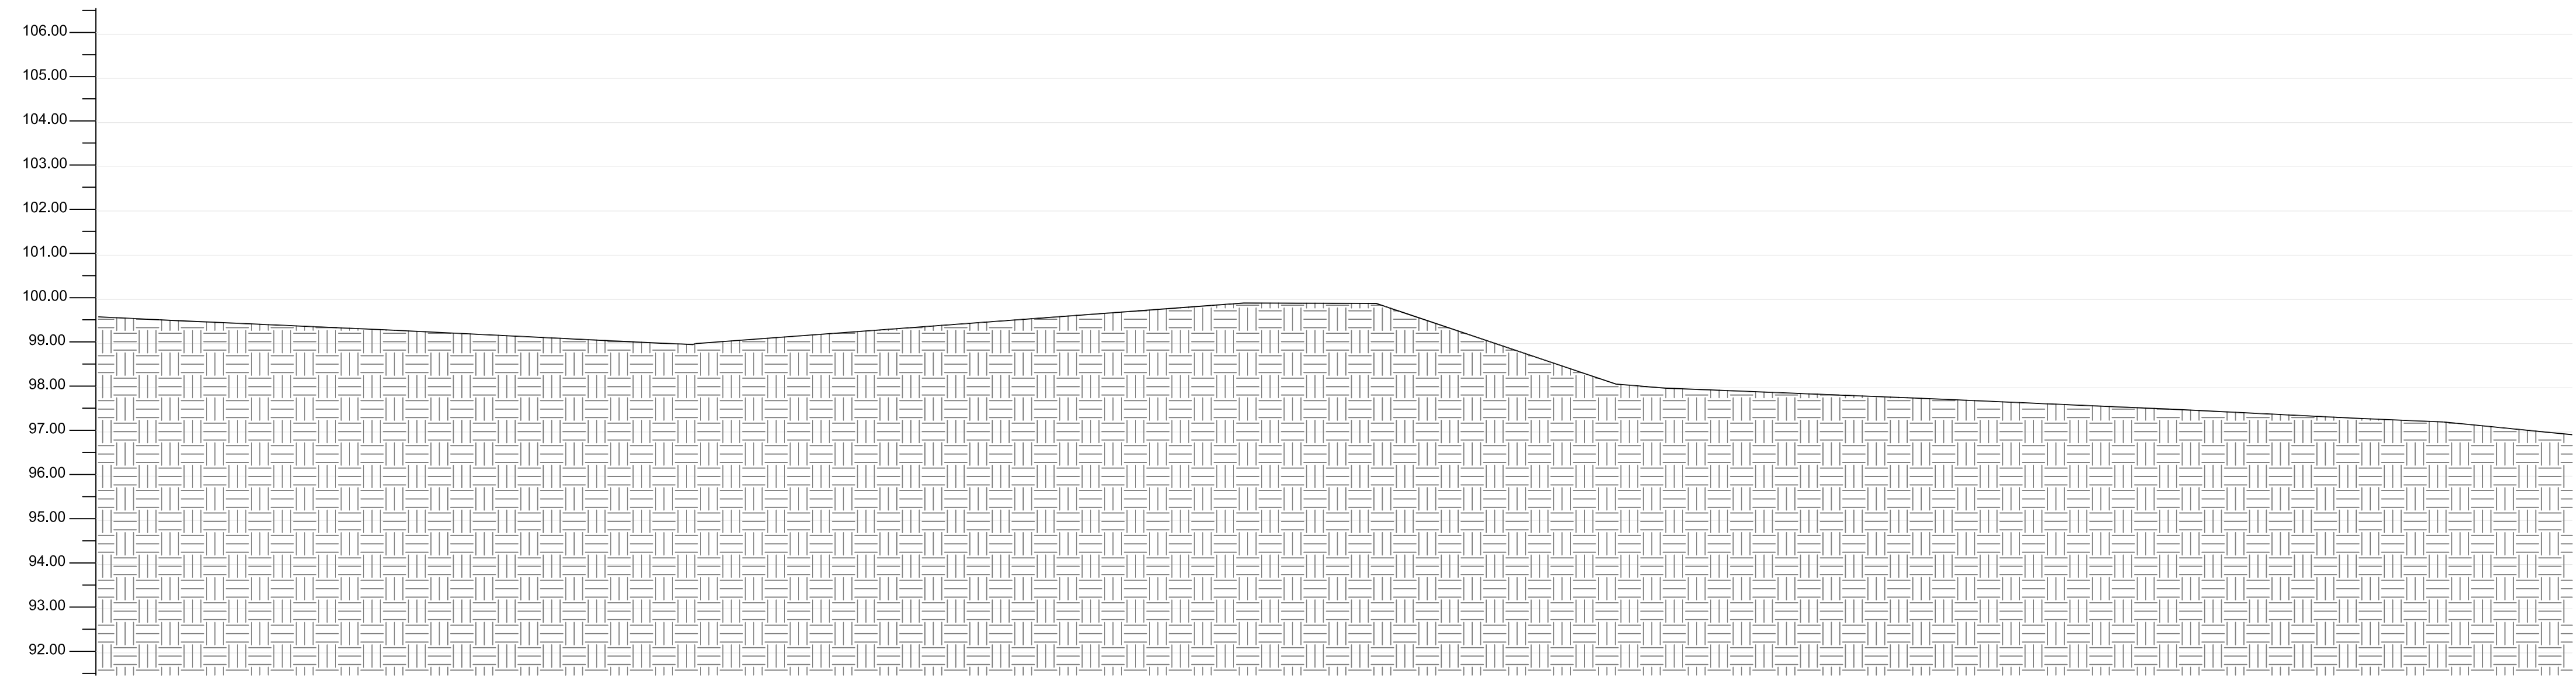


23 SECTION H - H
Scale: 1:100

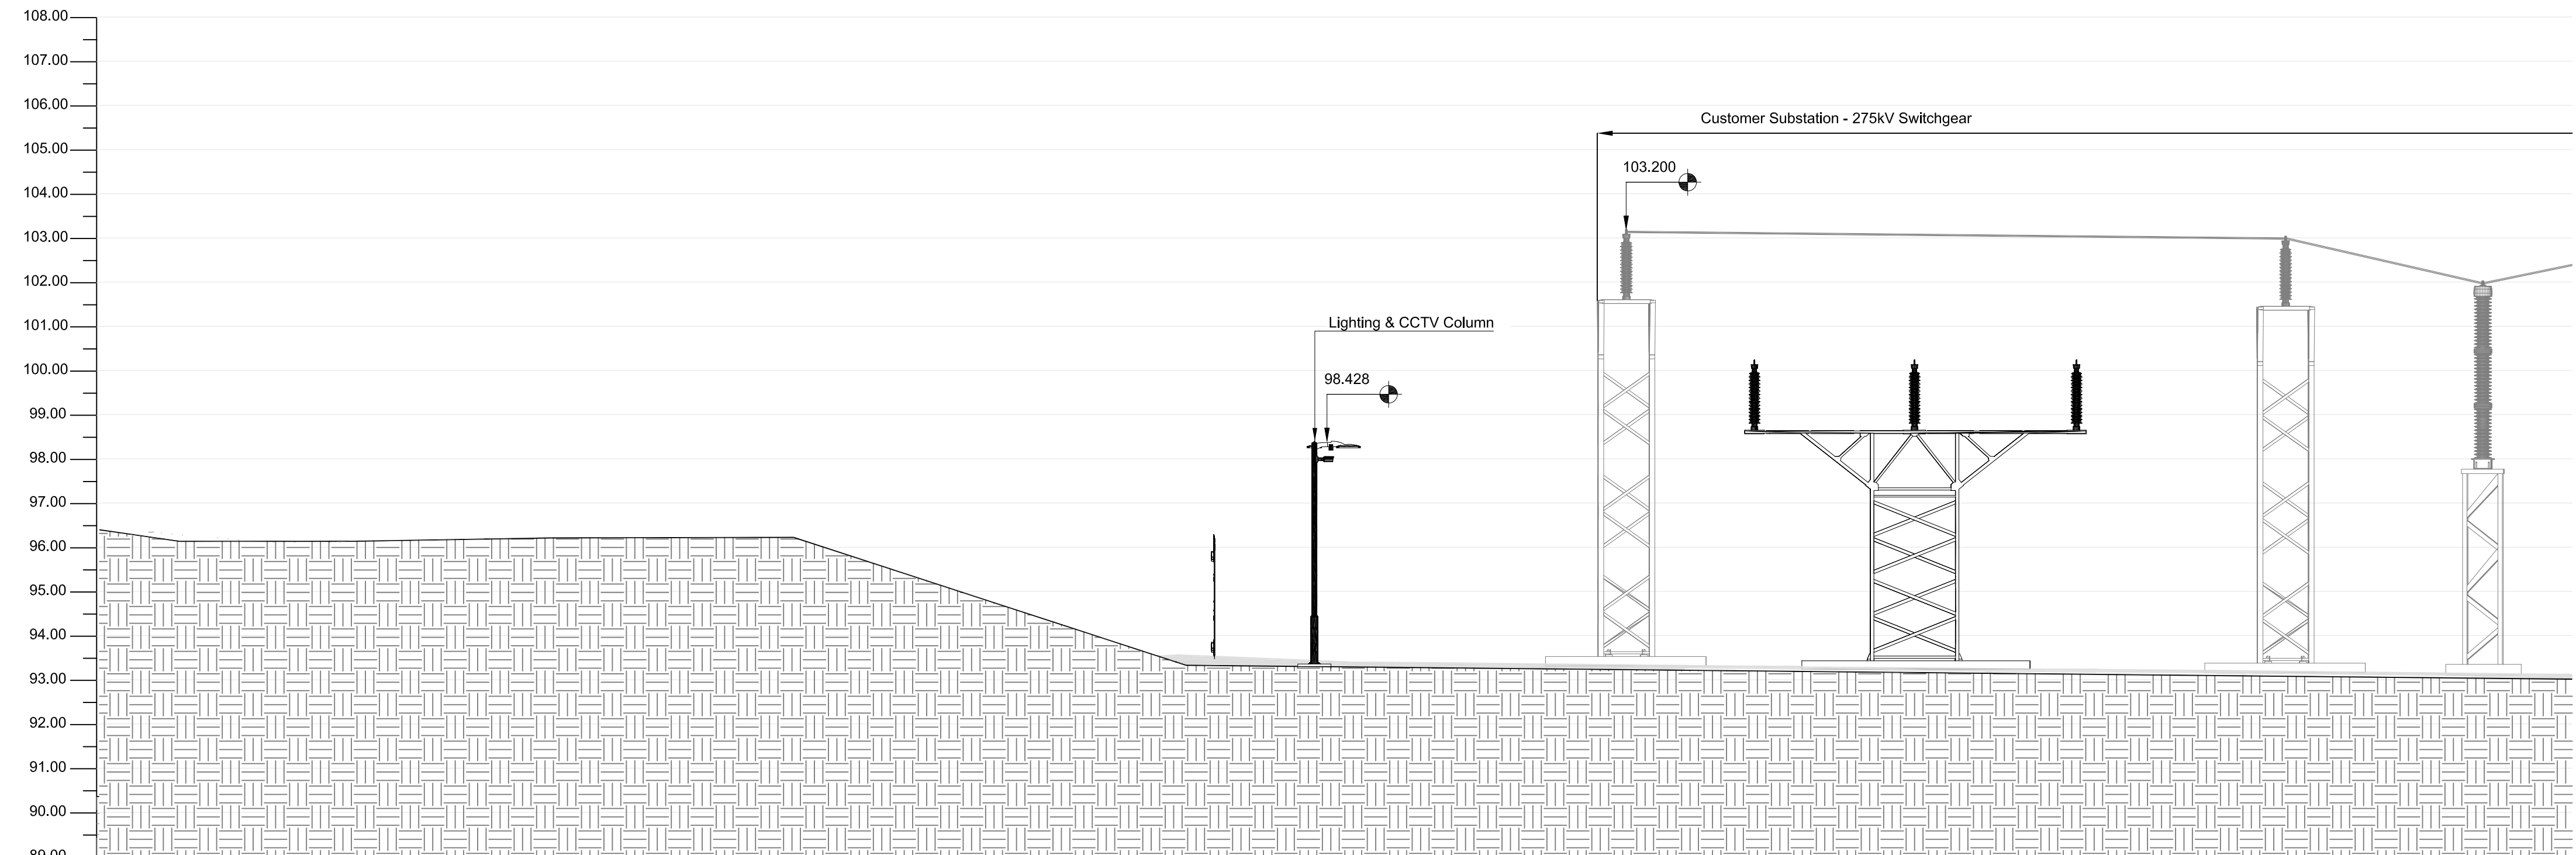

24 SECTION H - H CONTINUED
Scale: 1:100

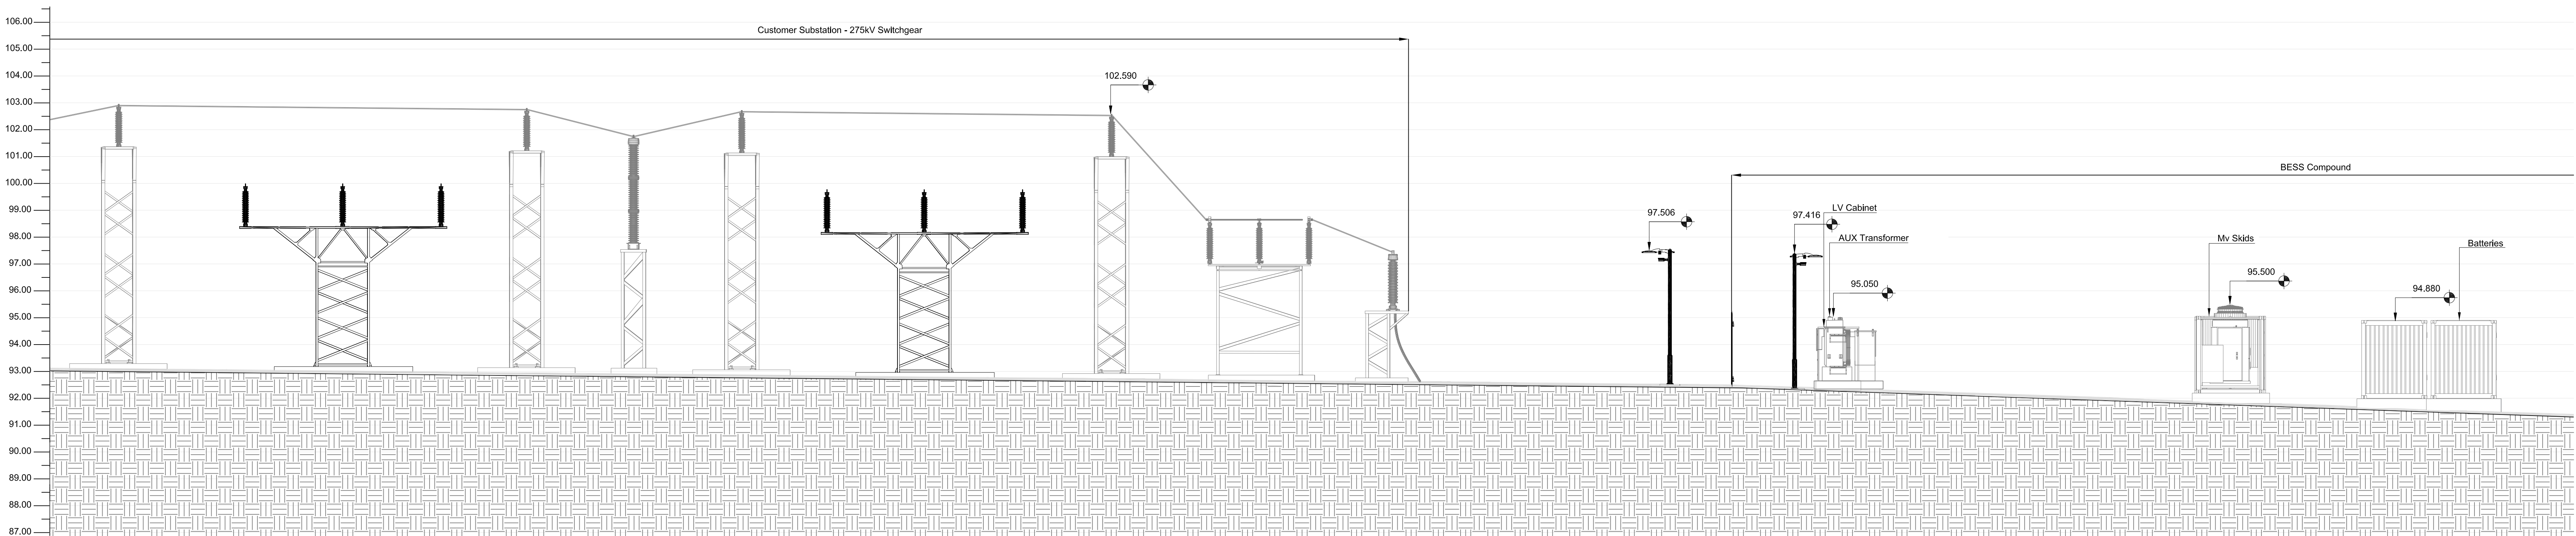

25 SECTION H - H CONTINUED
Scale: 1:100

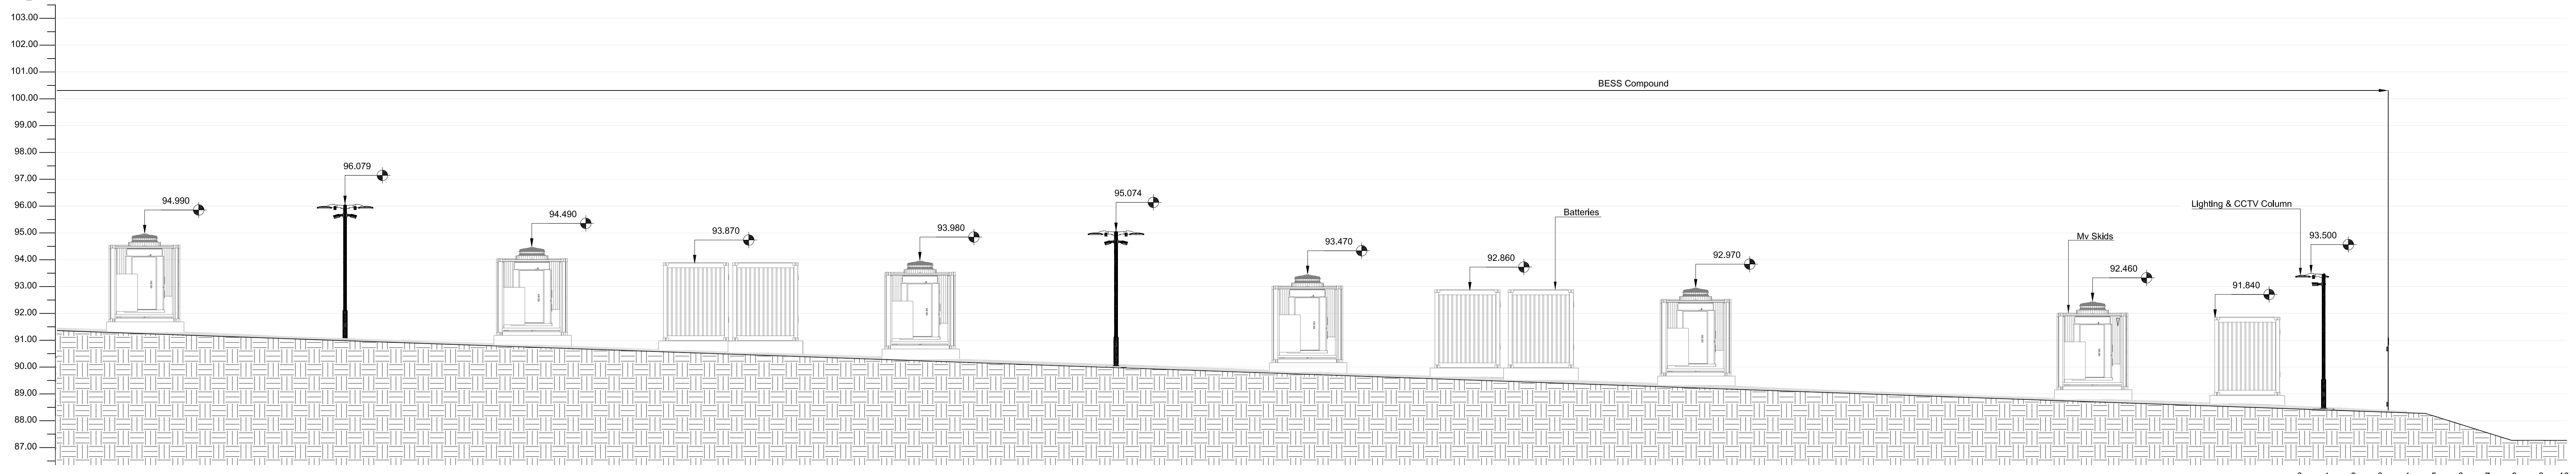

26 SECTION H - H CONTINUED
Scale: 1:100


This drawing is the copyright of Field Energy and must not be reproduced in whole or in part or used in any manner without their written permission.
Scaled dimensions must not be taken from this drawing. All dimensions are to be confirmed on site prior to commencement of work.

Revisions:

Revision	Date	Revision Notes	Drawn	Inspected
01	29.11.24	First Issue	OM	JH

LEGEND:

Project:
Spittal
Halkirk
KW12 6XA

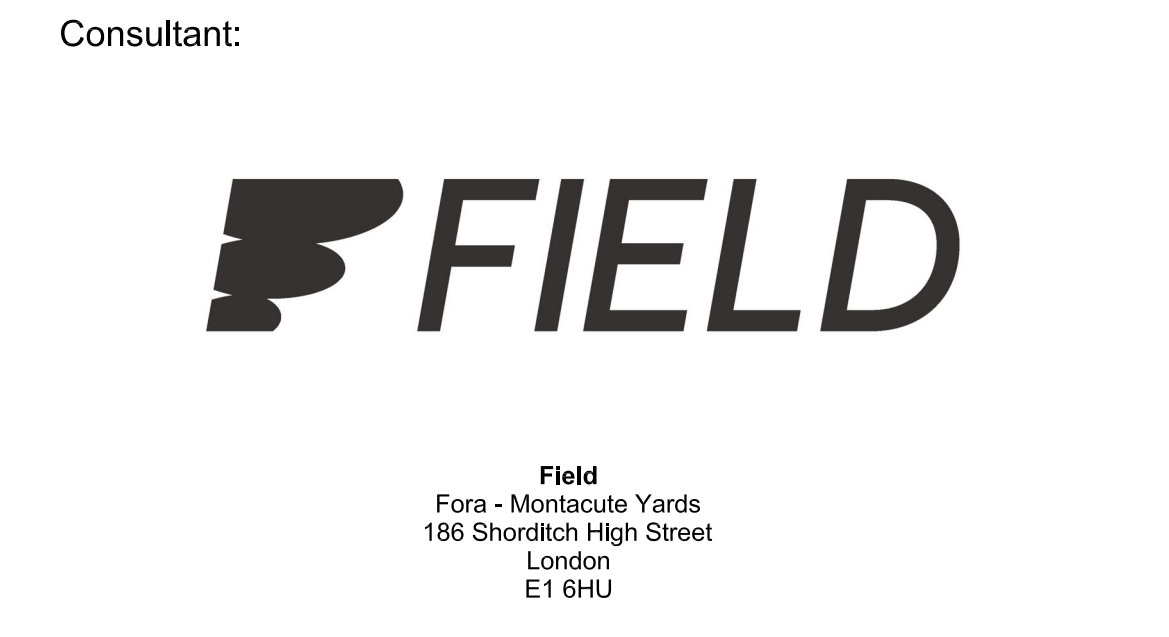

Status:
PLANNING

Drawing Title:
Spittal: Contextual Elevations (6 of 6)

Drawn: OM	Checked: JH	First Issued: 29.11.2024
Project Code: FEN001- EL-06		Drawing Number:
Sheet Size: A0	Scale: 1:100	Revision: 1